



P1	WINDOW	800 X 1100
P2	WINDOW	600 X 400
K1	EX. DOOR	850 X 2000
K2	INL. DOOR	840 X 2000
K3	EX. DOOR	1700 X 2000
K4	WC DOOR	740 X 1990
K5	INL. DOOR	1700 X 2000
K6	EX. DOOR	1250 X 2000
K8	FENCE DOOR	750 X 2000
SW	SWITCH	
DS	DOUBLE SWITCH	
1X40	1 X 40 TMS ARMATURE	
2X40	2 X 40 TMS ARMATURE	
4X18	4 X 18 PARABOLIC ARMATURE	
LES	LATERAL EARTH SOCKET	
TL	TELEPHONE LINE	
UPS	UPS	
TV	TV LINE	
NL	NETWORK LINE	
C	C TYPE GLOBE	
CW	C TYPE GLOBE WITH WIRE GUARD	
SM	(220V) SURFACE MOUNTING FUSE BOX	
SD	SMOKE DETECTOR	
ALL MEASURED IN MILLIMETERS		

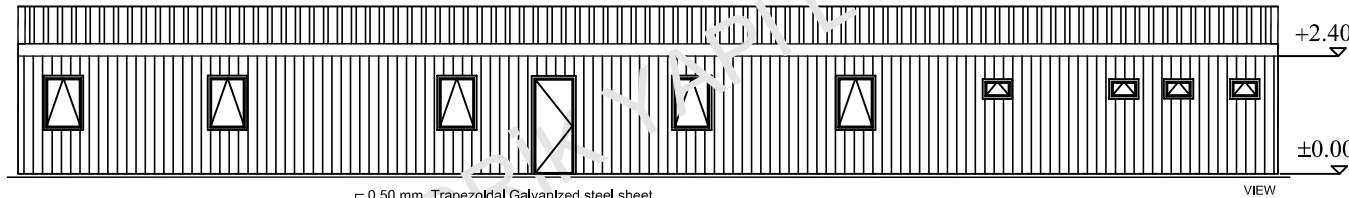

0.50 mm. Trapezoidal Galvanized steel sheet
Galvanized Steel Purlin
Galvanized Rafter
100mm. 14 kg/m³ Glasswool Insulation
White Vinly Coated Gypsum Board

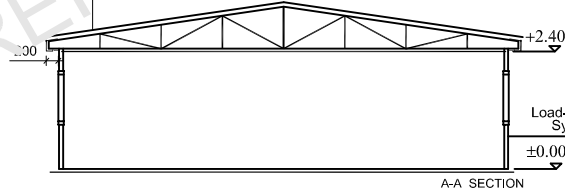

External Surfaces 0.70 mm Thickness Coil-coated
Painted PVC Film Coated Galvanize Steel.
80 mm. 14 kg/m³ Thickness Glasswool
Galvanized Specially C/U Formed Profiles
Internal Wall Clad 8 mm Thickness Cement
Bounded Particular Panel /Fiber Cement Panel

Prefi
PREFABRİK YAPI END. BİLİŞİM ve TİCARET LTD.ŞTİ.
Ankara - İstanbul Karayolu, 30. km
Akıncı Kavşağı, Kazan 06980 Ankara
Tel:+90(312) 815 49 75(Pbx) Fax:+90(312) 815 49 78
www.Prefi.com.tr e-posta: pref@prefi.com.tr


ÇİZEN:
DRAWN: E.Ç..
KONTROL:
CHK:
ONAYLAMA:
APPROVAL: H.V.Y.

FİRMA /COMPANY:
300 PER CAMP
TARİH/DATE:
21/11/2012

BASLIK /TITLE:
OFFICE BULDING
(GLV-BET)


m²
237.66 m²

REFERANS NO:
PROJE NO:
REV 00
SAYFA /PAGE:

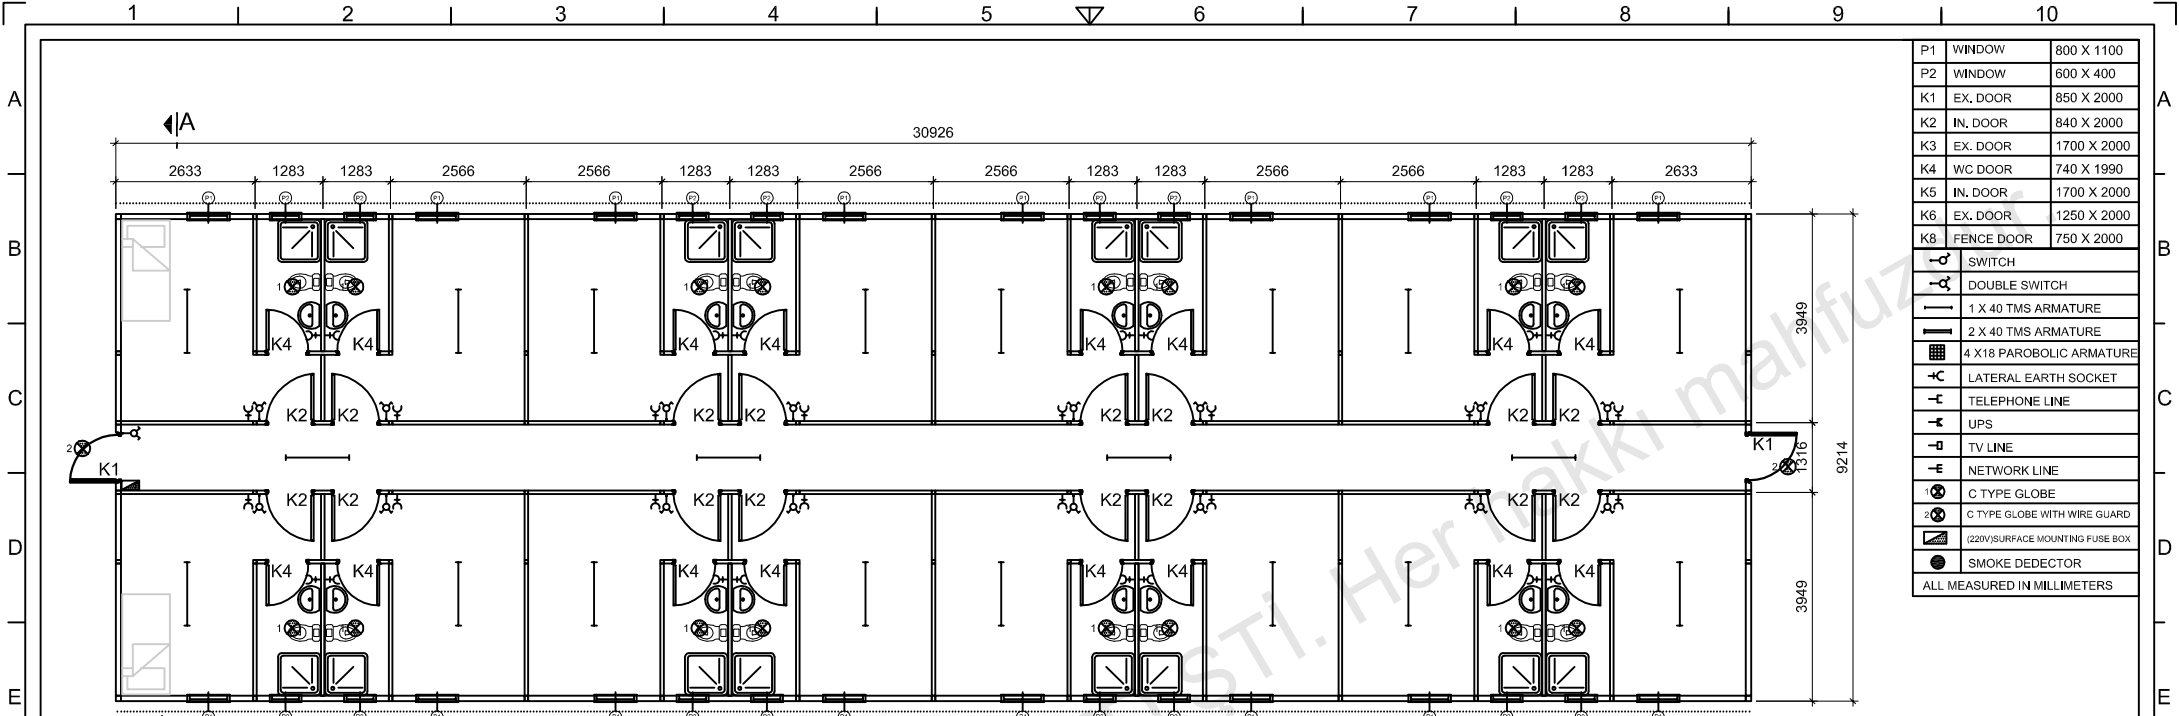


P1	WINDOW	800 X 1100
P2	WINDOW	800 X 400
K1	EX. DOOR	850 X 2000
K2	IN. DOOR	840 X 2000
K3	EX. DOOR	1700 X 2000
K4	WC DOOR	740 X 1990
K5	IN. DOOR	1700 X 2000
K6	EX. DOOR	1250 X 2000
K8	FENCE DOOR	750 X 2000
	SWITCH	
	DOUBLE SWITCH	
	1 X 40 TMS ARMATURE	
	2 X 40 TMS ARMATURE	
	4 X18 PARABOLIC ARMATURE	
	LATERAL EARTH SOCKET	
	TELEPHONE LINE	
	UPS	
	TV LINE	
	NETWORK LINE	
	C TYPE GLOBE	
	C TYPE GLOBE WITH WIRE GUARD	
	(220V)SURFACE MOUNTING FUSE BOX	
	SMOKE DETECTOR	
ALL MEASURED IN MILLIMETERS		

PLAN

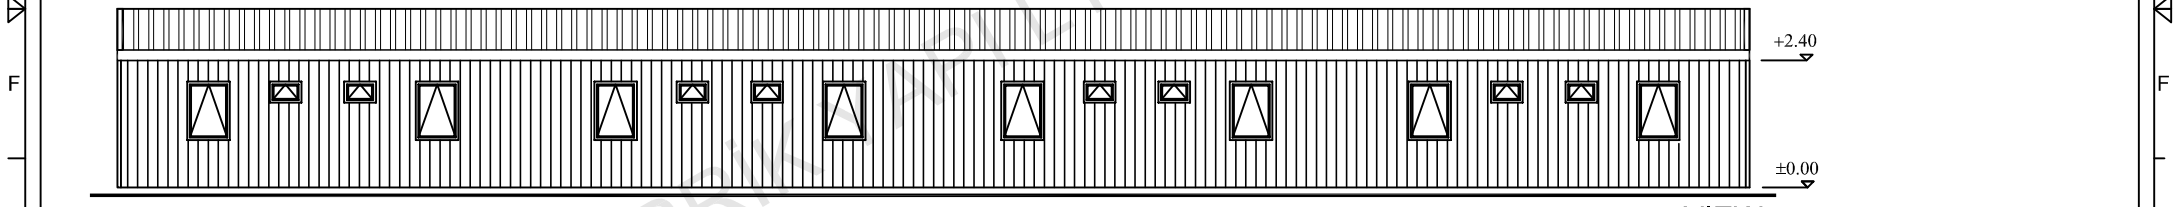

VIEW

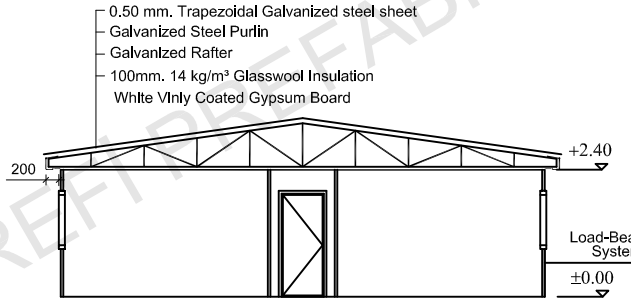

External Surfaces 0.70 mm Thickness Coll-coated
Painted PVC Film Coated Galvanze Steel.
80 mm. 14 kg/m³ Thickness Glasswool
Galvanized Specially C/U Formed Profiles
Internal Wall Clad 8 mm Thickness Cement
Bounded Particular Panel /Fiber Cement Panel


Prefabrik
A-A SECTION
PREFABRİK YAPI END. BİLİŞİM ve TİCARET LTD.ŞTİ.
Ankara - İstanbul Karayolu, 30. km
Akıncı Kavşağı, Kazan 06980 Ankara
Tel:+90(312) 815 49 75(Pbx) Fax:+90(312) 815 49 78
www.Prefik.com.tr e-posta: prefik@prefik.com.tr

ÇİZEN: E.Ç..
KONTROL: CHK:
ONAYLAMA: H.V.Y.
APPROVAL:


FİRMA /COMPANY:
300 PER CAMP
TARİH/DATE:
21/11/2012

BASLIK /TITLE:
16 PER. ENGINEER ACCOMMODATION
(GLV-BET)
REFERANS NO:
PROJE NO:
REV 00

m²
284.95m²
SAYFA /PAGE:

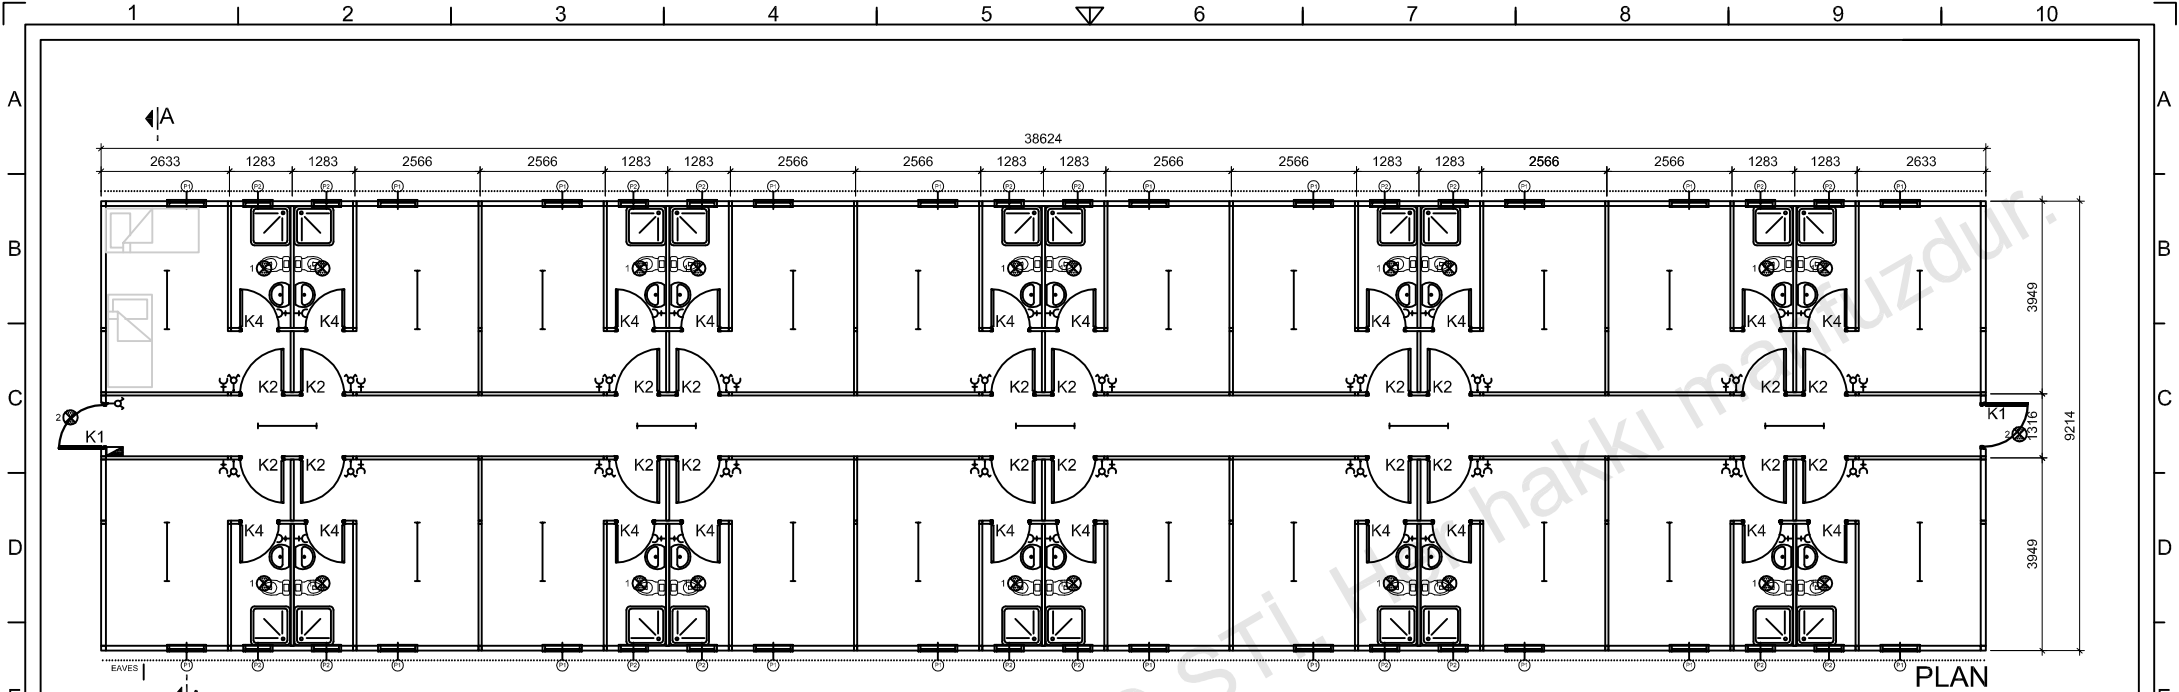

PLAN

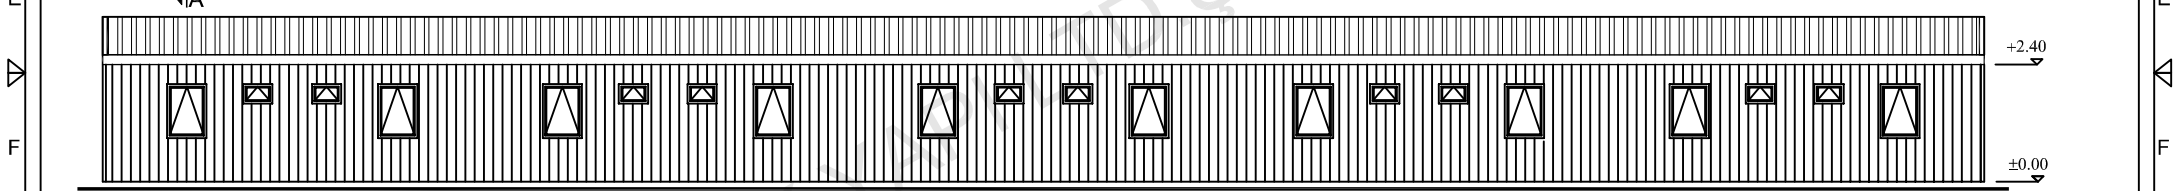


VIEW

P1	WINDOW	800 X 1100
P2	WINDOW	600 X 400
K1	EX. DOOR	850 X 2000
K2	IN. DOOR	840 X 2000
K3	EX. DOOR	1700 X 2000
K4	WC DOOR	740 X 1990
K5	IN. DOOR	1700 X 2000
K6	EX. DOOR	1250 X 2000
K8	FENCE DOOR	750 X 2000

SW	SWITCH
DSW	DOUBLE SWITCH
1X40	1 X 40 TMS ARMATURE
2X40	2 X 40 TMS ARMATURE
4X18	4 X 18 PARABOLIC ARMATURE
LES	LATERAL EARTH SOCKET
TL	TELEPHONE LINE
UPS	UPS
TV	TV LINE
NL	NETWORK LINE
CG	C TYPE GLOBE
CGW	C TYPE GLOBE WITH WIRE GUARD
GG	G220V SURFACE MOUNTING FUSE BOX
SD	SMOKE DETECTOR

- 0.50 mm. Trapezoidal Galvanized steel sheet
- Galvanized Steel Purlin
- Galvanized Rafter
- 100mm, 14 kg/m³ Glasswool Insulation
- White Vinyl Coated Gypsum Board

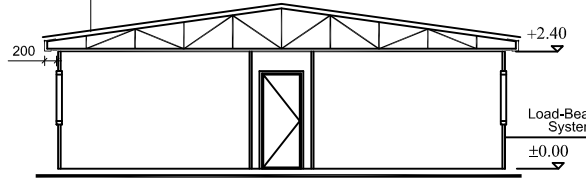

A-A SECTION

- External Surfaces 0.70 mm Thickness Coil-coated Painted PVC Film Coated Galvanize Steel.
- 80 mm, 14 kg/m³ Thickness Glasswool
- Galvanized Specially C/U Formed Profiles
- Internal Wall Clad 8 mm Thickness Cement Bounded Particular Panel /Fiber Cement Panel


Prefi
 PREFABRİK YAPI END. BİLİŞİM ve TİCARET LTD.ŞTİ.
 Ankara - İstanbul Karayolu, 30. km
 Akıncı Kavşağı, Kazan 06980 Ankara
 Tel:+90(312) 815 49 75(Pbx) Fax:+90(312) 815 49 78
 www.Prefi.com.tr e-posta: pref@prefi.com.tr

ÇİZEN: DRAWN:	E.Ç.
KONTROL: CHK:	
ONAYLAMA: APPROVAL:	H.V.Y.


FİRMA /COMPANY:	300 PER CAMP
TARİH/DATE:	21/11/2012

BASLIK /TITLE:	40 PER. STAFF ACCOMMODATION	m ²
	(GLV-BET)	355.89m ²
REFERANS NO:	PROJE NO:	SAYFA /PAGE:
	REV 00	

3 ADET

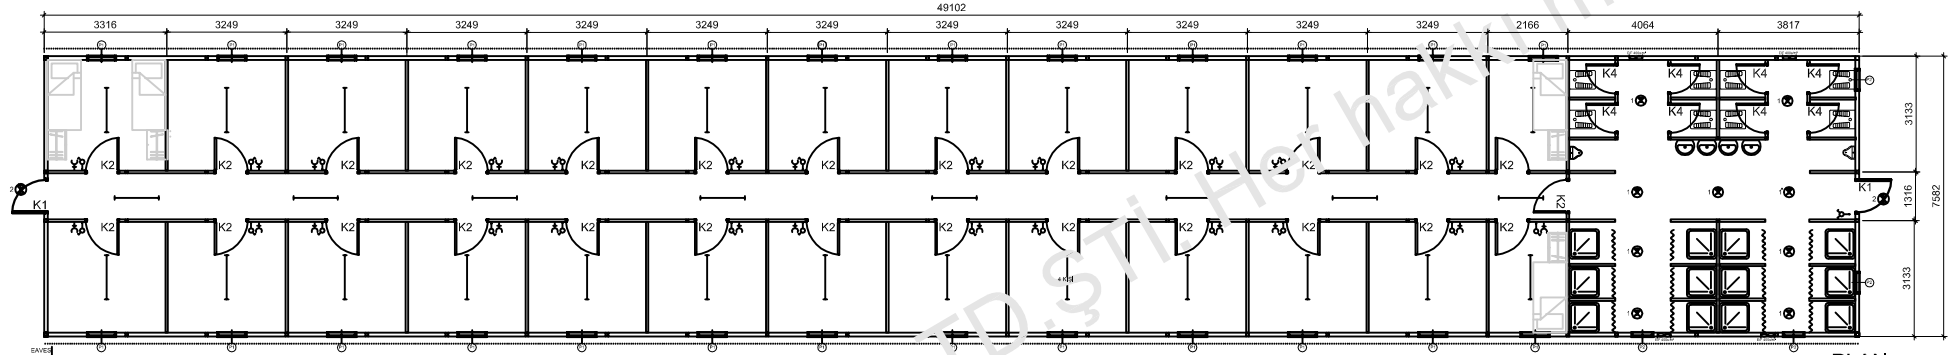


PLAN

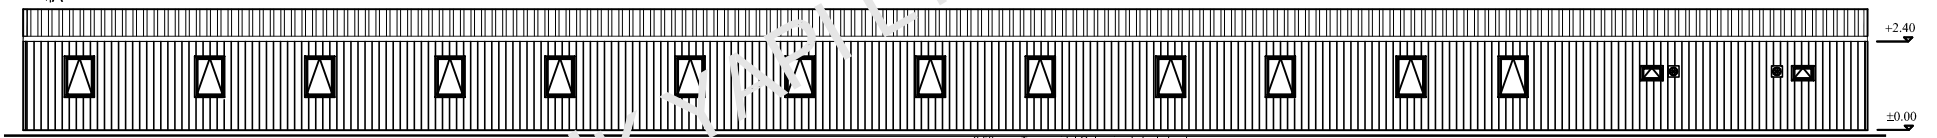

VIEW

0.50 mm. Trapezoidal Galvanized steel sheet
Galvanized Steel Purlin
Galvanized Rafter
100mm. 14 kg/m³ Glasswool Insulation
White Vinyl Coated Gypsum Board

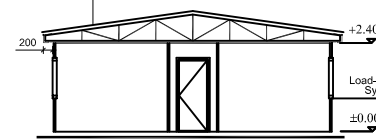

A-A SECTION

External Surfaces 0.70 mm Thickness Coil-coated
Painted PVC Film Coated Galvanize Steel.
80 mm. 14 kg/m³ Thickness Glasswool
Galvanized Specially C/U Formed Profiles
Internal Wall Clad 8 mm Thickness Cement
Bounded Particular Panel /Fiber Cement Panel

P1	WINDOW	800 X 1100
P2	WINDOW	600 X 400
K1	EX. DOOR	850 X 2000
K2	IN. DOOR	840 X 2000
K3	EX. DOOR	1700 X 2000
K4	WC DOOR	740 X 1990
K5	IN. DOOR	1700 X 2000
K6	EX. DOOR	1250 X 2000
K8	FENCE DOOR	750 X 2000
SW	SWITCH	
DSW	DOUBLE SWITCH	
1X40	1 X 40 TMS ARMATURE	
2X40	2 X 40 TMS ARMATURE	
4X18	4 X 18 PARABOLIC ARMATURE	
LES	LATERAL EARTH SOCKET	
TL	TELEPHONE LINE	
UPS	UPS	
TLN	TV LINE	
NLN	NETWORK LINE	
C	C TYPE GLOBE	
CW	C TYPE GLOBE WITH WIRE GUARD	
SD	SDTYPE GLOBE MOUNTING FUSE BOX	
SD	SMOKE DETECTOR	
ALL MEASURED IN MILLIMETERS		

Prefi

PREFABRİK YAPI END. BİLİŞİM ve TİCARET LTD.ŞTİ.
Ankara - İstanbul Karayolu, 30. km
Akıncı Kavşağı, Kazan 06980 Ankara
Tel:+90(312) 815 49 75(Pbx) Fax:+90(312) 815 49 78
www.Prefi.com.tr e-posta: pref@prefi.com.tr

ÇİZEN:
DRAWN: E.Ç..

KONTROL:
CHK:

ONAYLAMA:
APPROVAL: H.V.Y.

FİRMA /COMPANY:

300 PER CAMP

TARİH/DATE:

21/11/2012

BASLIK /TITLE:

300 PER. WORKER ACCOMMODATION

(GLV-BET)

REFERANS NO:


PROJE NO:

REV 00


SAYFA /PAGE:

m²

372.29 m²

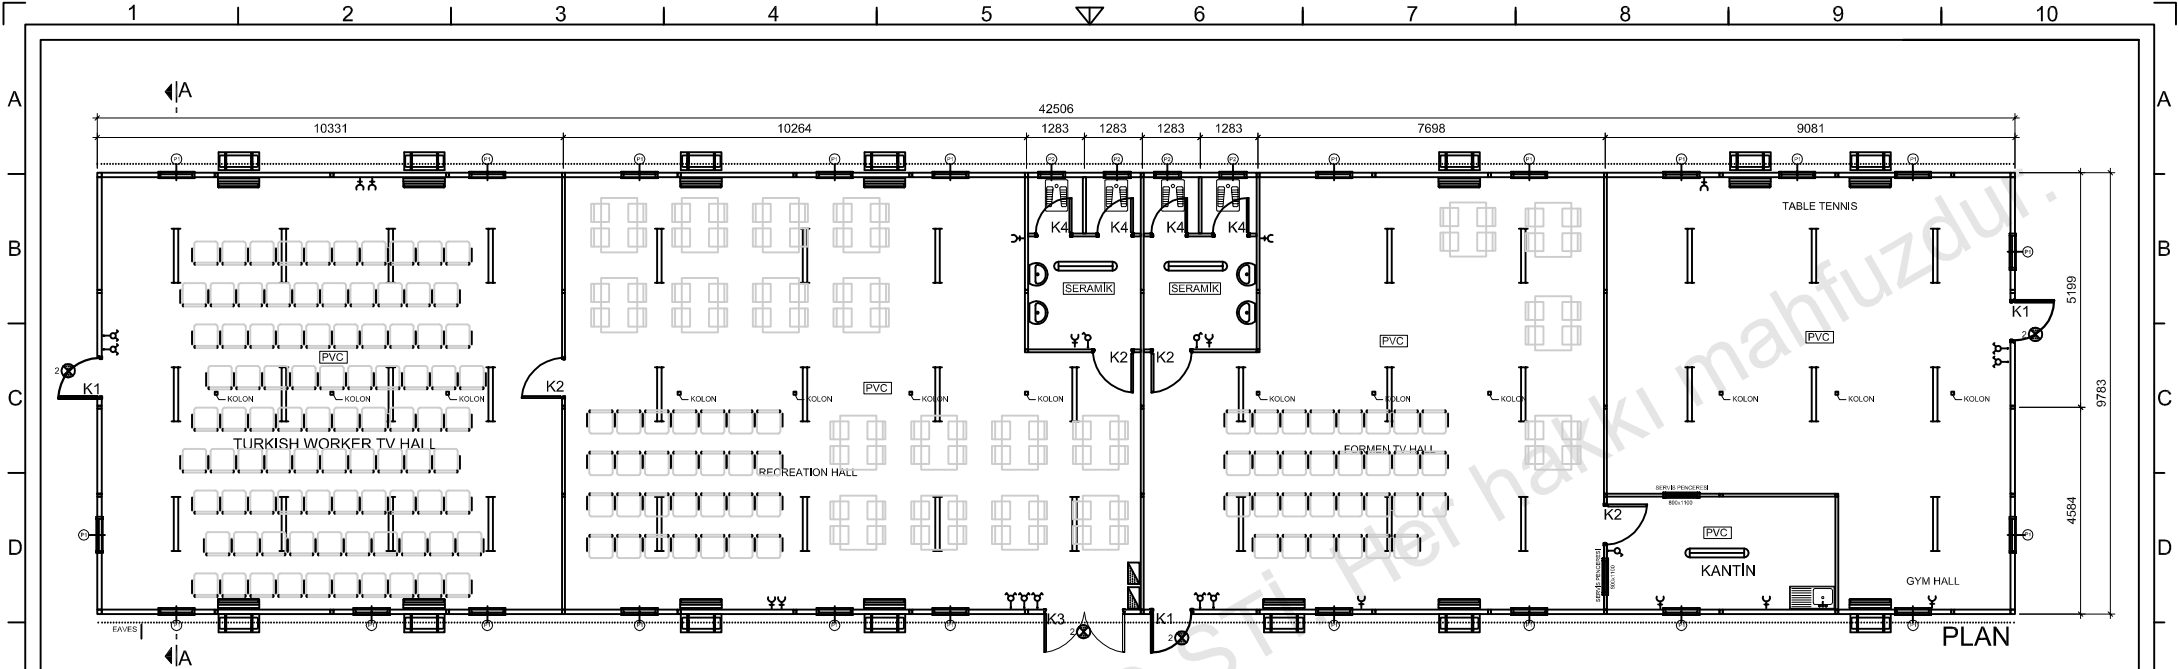


PLAN

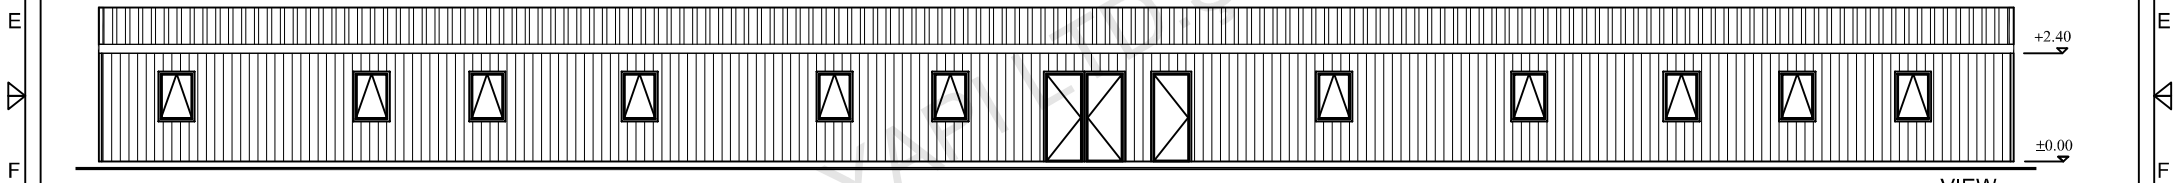

VIEW


P1	WINDOW	800 X 1100
P2	WINDOW	600 X 400
K1	EX. DOOR	850 X 2000
K2	IN. DOOR	840 X 2000
K3	EX. DOOR	1700 X 2000
K4	WC DOOR	740 X 1990
K5	IN. DOOR	1700 X 2000
K6	EX. DOOR	1250 X 2000
K8	FENCE DOOR	750 X 2000
—○—	SWITCH	
—○—	DOUBLE SWITCH	
—	1 X 40 TMS ARMATURE	
—	2 X 40 TMS ARMATURE	
—	4 X 18 PARABOLIC ARMATURE	
—C—	LATERAL EARTH SOCKET	
—T—	TELEPHONE LINE	
—U—	UPS	
—TV—	TV LINE	
—N—	NETWORK LINE	
1	C TYPE GLOBE	
2	C TYPE GLOBE WITH WIRE GUARD	
—	(220V) SURFACE MOUNTING FUSE BOX	
—	SMOKE DEDECTOR	
ALL MEASURED IN MILLIMETERS		

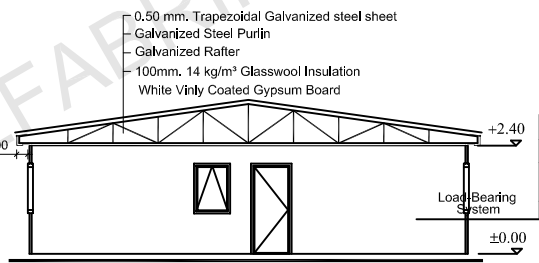


A-A SECTION

- External Surfaces 0.70 mm Thickness Coil-coated Painted PVC Film Coated Galvanize Steel.
- 80 mm, 14 kg/m³ Thickness Glasswool
- Galvanized Specially C/U Formed Profiles
- Internal Wall Clad 8 mm Thickness Cement Bounded Particular Panel/Fiber Cement Panel

<p>P r e f i PREFABRİK YAPI END. BİLİŞİM ve TİCARET LTD.ŞTİ. Ankara - İstanbul Karayolu, 30. km Akıncı Kavşağı, Kazan 06980 Ankara Tel:+90(312) 815 49 75(Pbx) Fax:+90(312) 815 49 78 www.Prefi.com.tr e-posta: prefi@prefi.com.tr</p>	ÇİZEN: S.K ÇİZEN: S.K KONTROL: S.K KONTROL: S.K ONAYLAMA: H.V.Y. APPROVAL: H.V.Y.	FIRMA /COMPANY: 300 PER CAMP TARİH/DATE:	BAŞLIK /TITLE: RECREATION FOR WORKERS / FORMEN REFERANS NO:	m ² 415.83 m ² PROJE NO: SAYFA /PAGE: 7/18
--	--	---	--	--

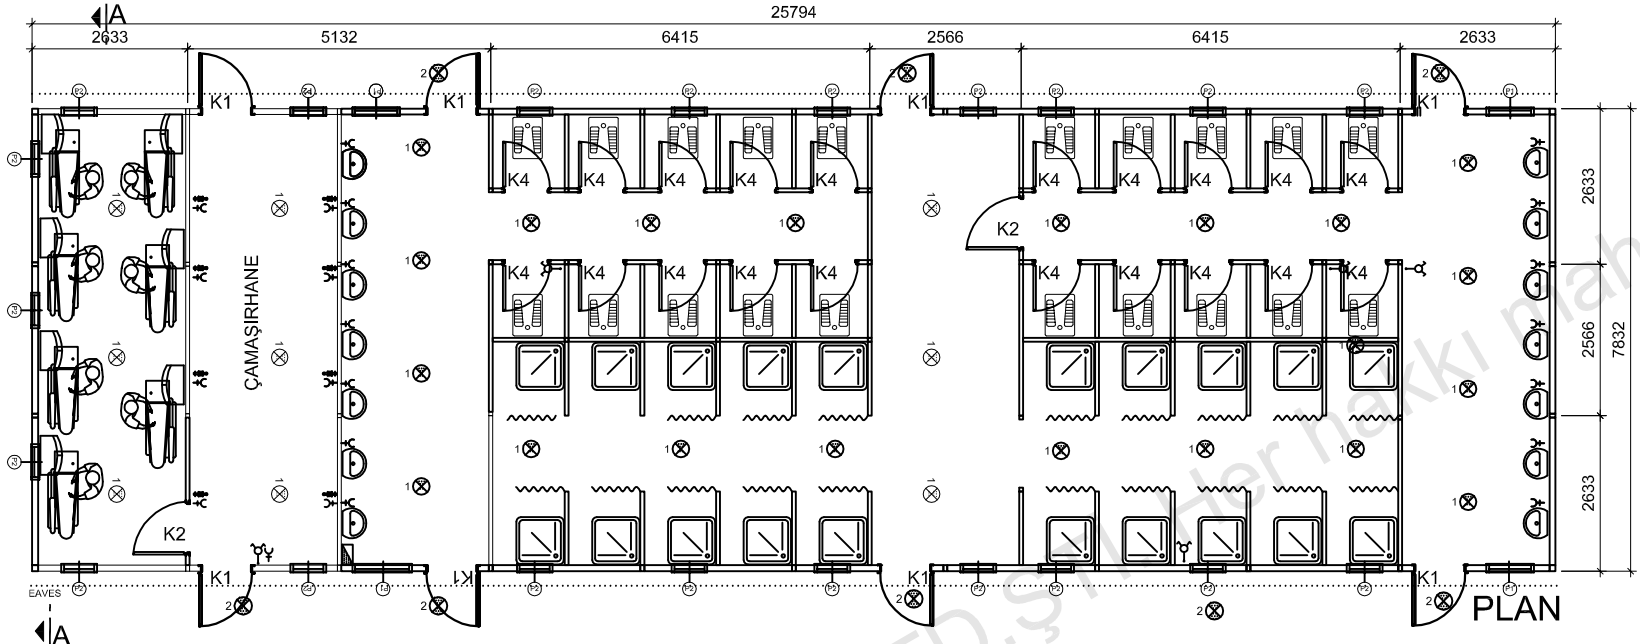


PLAN

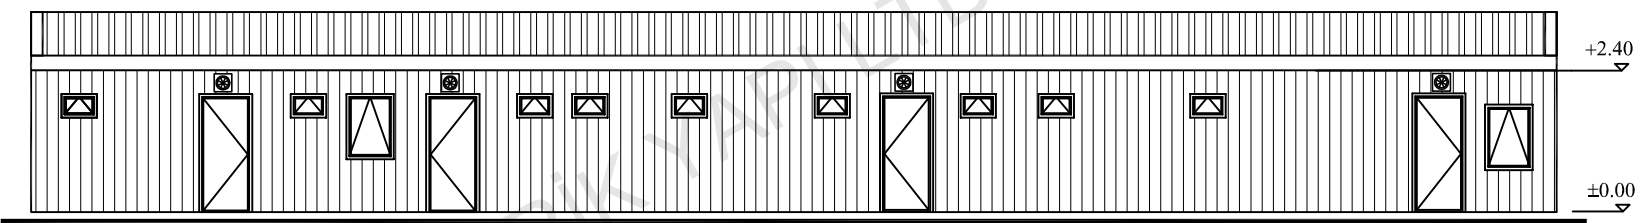

VIEW

- 0.50 mm. Trapezoidal Galvanized steel sheet
- Galvanized Steel Purlin
- Galvanized Rafter
- 100mm. 14 kg/m³ Glasswool Insulation
- White Vinly Coated Gypsum Board


- External Surfaces 0.70 mm Thickness Coil-coated Painted PVC Film Coated Galvanize Steel.
- 80 mm. 14 kg/m³ Thickness Glasswool
- Galvanized Specially C/U Formed Profiles
- Internal Wall Clad 8 mm Thickness Cement Bounded Particular Panel /Fiber Cement Panel

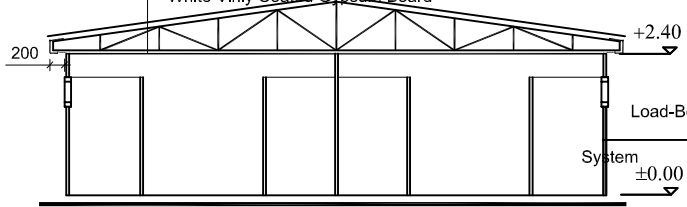


A-A SECTION

P1	WINDOW	800 X 1100
P2	WINDOW	600 X 400
K1	EX. DOOR	850 X 2000
K2	IN. DOOR	840 X 2000
K3	EX. DOOR	1700 X 2000
K4	WC DOOR	740 X 1990
K5	IN. DOOR	1700 X 2000
K6	EX. DOOR	1250 X 2000
K7	FENCE DOOR	750 X 2000
SW	SWITCH	
DS	DOUBLE SWITCH	
TA	1X 40 TMS ARMATURE	
TA2	2X 40 TMS ARMATURE	
TA3	4X18 PARABOLIC ARMATURE	
LE	LATERAL EARTH SOCKET	
TL	TELEPHONE LINE	
UPS	UPS	
TV	TV LINE	
NT	NETWORK LINE	
CG	C TYPE GLOBE	
CG2	C TYPE GLOBE WITH WIRE GUARD	
SD	SMOKE DETECTOR WITH 12V BATT	
SD2	SMOKE DETECTOR	
ALL	MEASURED IN MILLIMETERS	

<p>PREFABRİK YAPI END. BİLİŞİM VE TİCARET LTD.ŞTİ. Ankara - İstanbul Karayolu, 30. km Akıncı Kavşağı, Kazan 06980 Ankara Tel:+90(312) 815 49 75(Pbx) Fax:+90(312) 815 49 78 www.Prefi.com.tr e-posta: pref@prefi.com.tr</p>	<p>ÇİZEN: E.Ç. DRAWN: E.Ç. KONTROL: CHK: CHK: ONAYLAMA: H.V.Y. APPROVAL: H.V.Y.</p>	<p>FİRMA /COMPANY: 300 PER CAMP TARİH/DATE:</p>	<p>BAŞLIK /TITLE: WC-SHOWER (GLV-BET)</p>	<p>m² 202.018m²</p>
	REFERANS NO:	PROJE NO:	SAYFA /PAGE:	

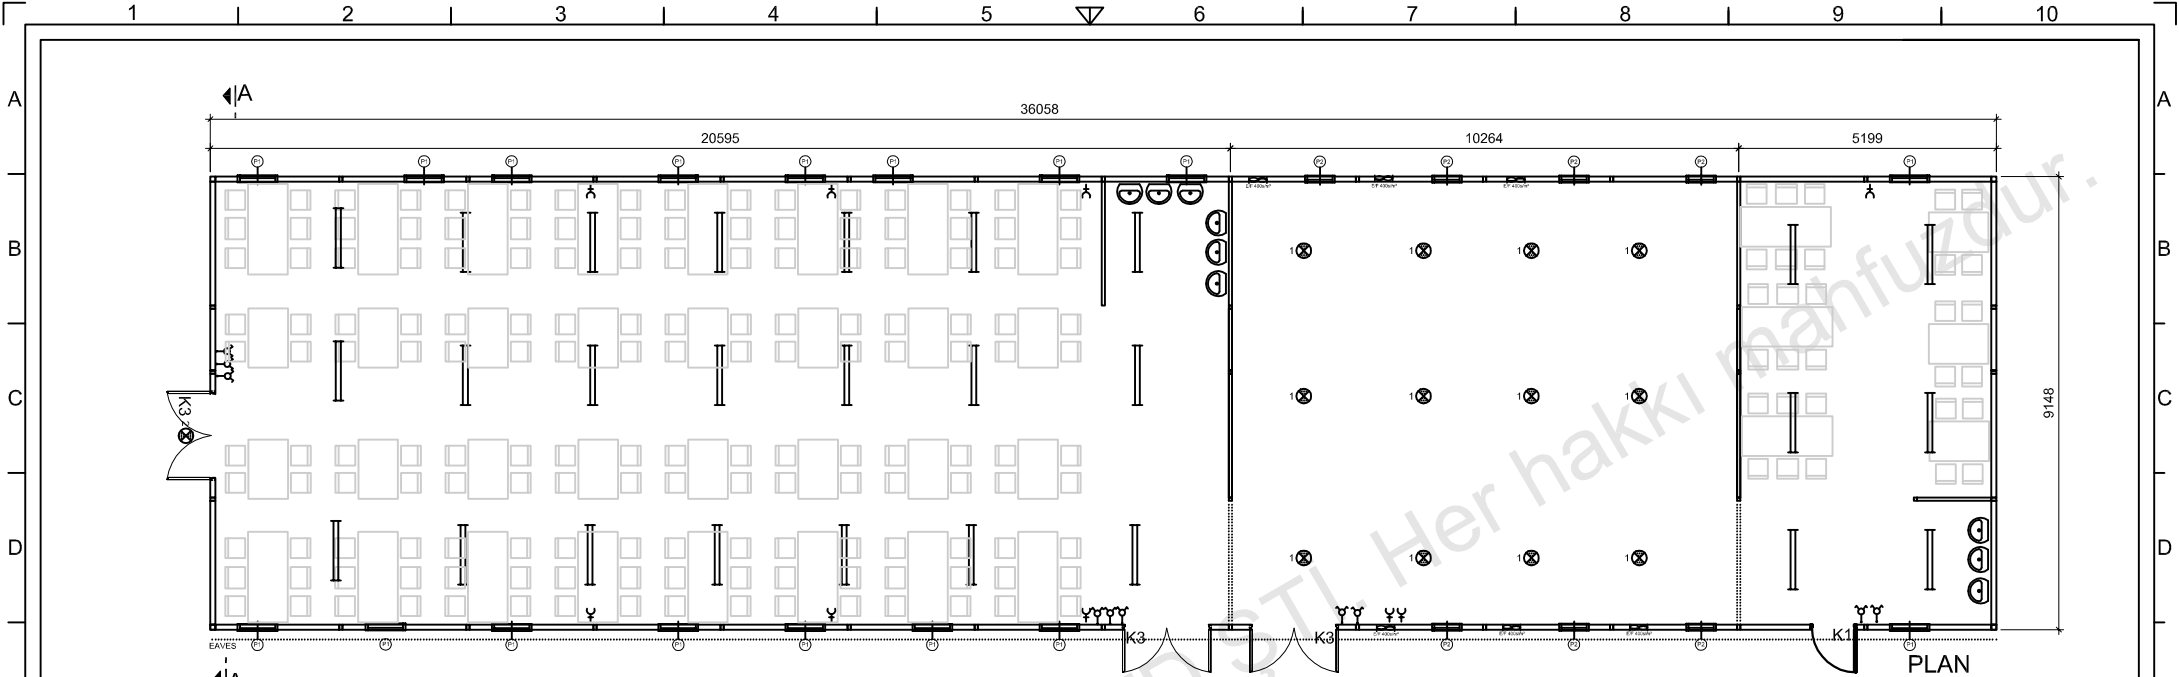


PLAN

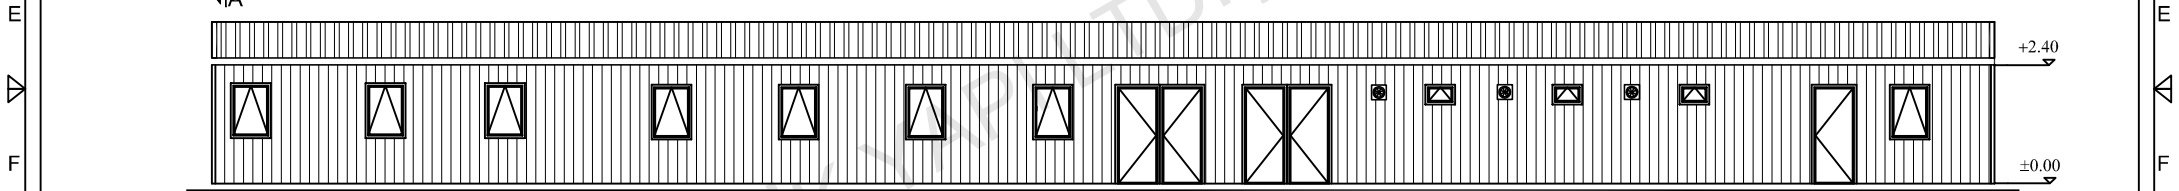

VIEW

P1	WINDOW	800 X 1100
P2	WINDOW	600 X 400
K1	EX. DOOR	850 X 2000
K2	IN. DOOR	840 X 2000
K3	EX. DOOR	1700 X 2000
K4	WC DOOR	740 X 1990
K5	IN. DOOR	1700 X 2000
K6	EX. DOOR	1250 X 2000
K8	FENCE DOOR	750 X 2000
⊖	SWITCH	
⊖	DOUBLE SWITCH	
—	1 X 40 TMS ARMATURE	
—	2 X 40 TMS ARMATURE	
■	4 X18 PARABOLIC ARMATURE	
⊕	LATERAL EARTH SOCKET	
⊕	TELEPHONE LINE	
⊕	UPS	
⊕	TV LINE	
⊕	NETWORK LINE	
⊕	C TYPE GLOBE	
⊕	C TYPE GLOBE WITH WIRE GUARD	
⊕	(220V)SURFACE MOUNTING FUSE BOX	
⊕	SMOKE DEDECTOR	
ALL MEASURED IN MILLIMETERS		


0,50 mm. Trapezoidal Galvanized steel sheet
Galvanized Steel Purlin
Galvanized Rafter
100mm, 14 kg/m³ Glasswool Insulation
White Vinly Coated Gypsum Board

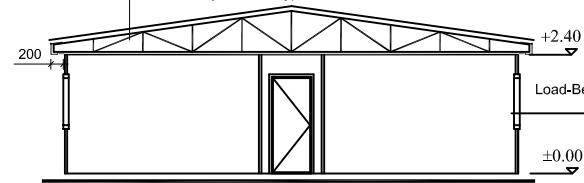

A-A SECTION

External Surfaces 0.70 mm Thickness Coil-coated
Painted PVC Film Coated Galvanize Steel.
80 mm, 14 kg/m³ Thickness Glasswool
Galvanized Specially C/U Formed Profiles
Internal Wall Clad 8 mm Thickness Cement
Bounded Particular Panel /Fiber Cement Panel

<p>P r e f i PREFABRİK YAPI END. BİLİŞİM ve TİCARET LTD.ŞTİ. Ankara - İstanbul Karayolu, 30. km Akıncı Kavşağı, Kazan 06980 Ankara Tel:+90(312) 815 49 75(Pbx) Fax:+90(312) 815 49 78 www.Prefi.com.tr e-posta: pref@prefi.com.tr</p>	<p>ÇİZEN: E.Ç.. DRAWN: E.Ç.. KONTROL: CHK: CHK: ONAYLAMA: H.V.Y. APPROVAL: H.V.Y.</p>	<p>FİRMA /COMPANY: 300 PER CAMP TARİH/DATE:</p>	<p>BAŞLIK /TITLE: HALL DINING (GLV-SLAM)</p>	<p>m² 329.84 m²</p>
	<p>REFERANS NO:</p>	<p>PROJE NO:</p>	<p>SAYFA /PAGE:</p>	

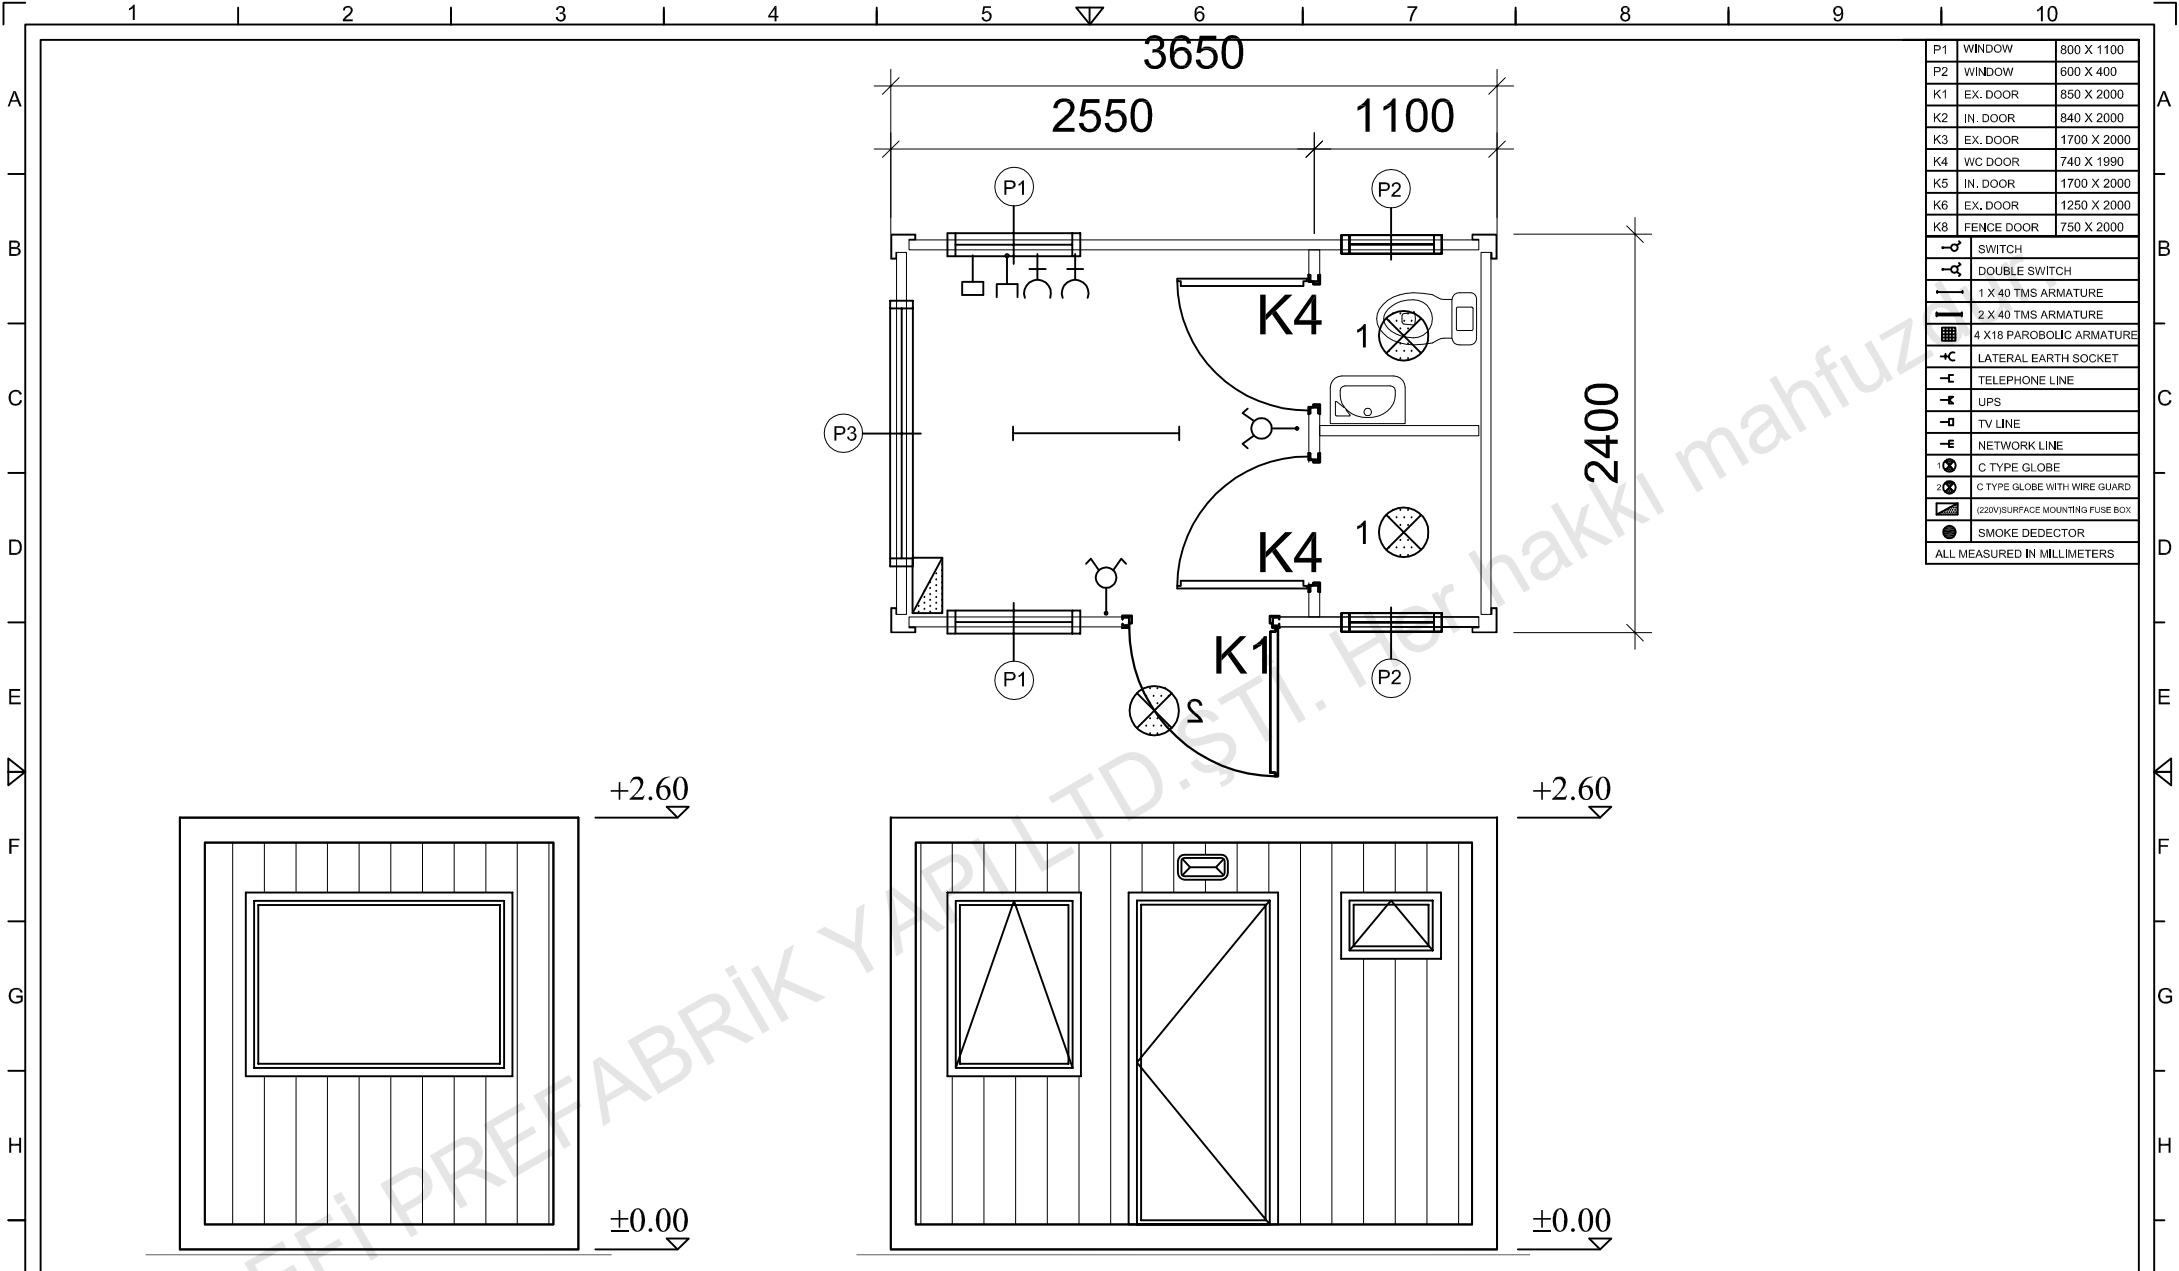

P1	WINDOW	800 X 1100
P2	WINDOW	600 X 400
K1	EX. DOOR	850 X 2000
K2	IN. DOOR	840 X 2000
K3	EX. DOOR	1700 X 2000
K4	WC DOOR	740 X 1990
K5	IN. DOOR	1700 X 2000
K6	EX. DOOR	1250 X 2000
K8	FENCE DOOR	750 X 2000
SW	SWITCH	
DS	DOUBLE SWITCH	
1x40	1 X 40 TMS ARMATURE	
2x40	2 X 40 TMS ARMATURE	
4x18	4 X 18 PARABOLIC ARMATURE	
LES	LATERAL EARTH SOCKET	
TEL	TELEPHONE LINE	
UPS	UPS	
TV	TV LINE	
NET	NETWORK LINE	
C	C TYPE GLOBE	
CW	C TYPE GLOBE WITH WIRE GUARD	
FS	(220V) SURFACE MOUNTING FUSE BOX	
S	SMOKE DETECTOR	
ALL MEASURED IN MILLIMETERS		

P r e f i
 PREFABRİK YAPI END. BİLİŞİM ve TİCARET LTD.ŞTİ.
 Ankara - İstanbul Karayolu, 30. km
 Akıncı Kavşağı, Kazan 06980 Ankara
 Tel:+90(312) 815 49 75(Pbx) Fax:+90(312) 815 49 78
 www.Prefi.com.tr e-posta: pref@prefi.com.tr

ÇİZEN: E.Ç.
 KONTROL: CHK.
 ONAYLAMA: H.V.Y.
 APPROVAL:

FİRMA /COMPANY:
300 PER CAMP
 TARİH/DATE:

BASLIK /TITLE:
SECURITY CONTAINER
 m²
 8.76 m²
 REFERANS NO: PROJE NO: SAYFA /PAGE: