


1 2 3 4 5 6 7 8 9 10




Prefi


PREFI PRE-ENGINEERED CAMP SITE BUILDINGS CO.

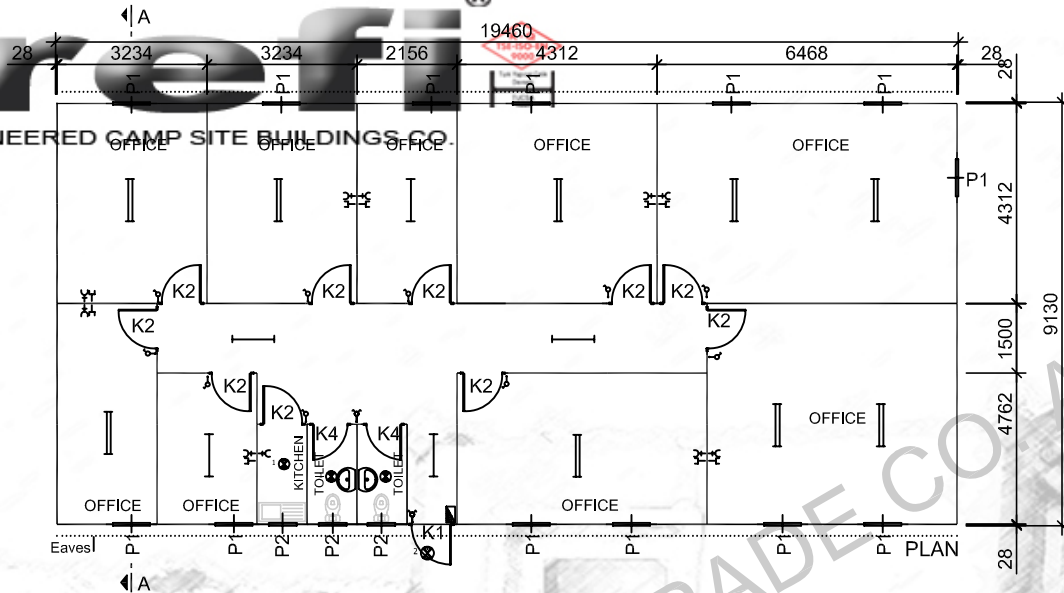

	SWITCH
	DOUBLE SWITCH
	1 X 40 TMS ARMATURE
	2 X 40 TMS ARMATURE
	LATERAL EARTH SOCKET
	TELEPHONE
	C TYPE GLOBE
	C TYPE GLOBE WITH WIRE GUARD
	4 X 18 PARABOLIC ARM
	220V SURFACE MOUNTING FUSE BOX
	K1 850 x 2000
	K2 840 x 2000
	K3 1780 x 2000
	K4 740 x 2000
	P1 800 x 1100
	P2 600 x 400
ALL MEASURED IN MILLIMETERS	

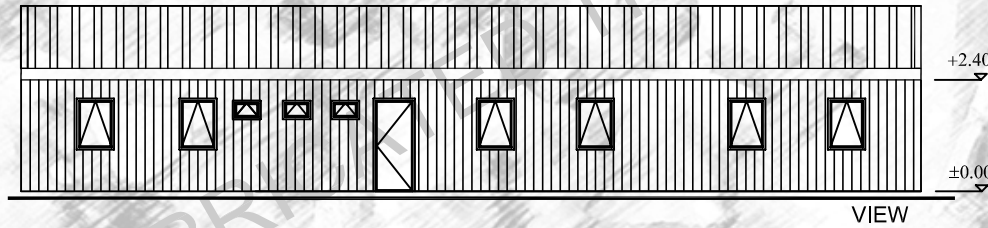

0.50 mm. Trapezoidal Galvanized steel sheet
Steel Purlin
Rafters
50mm. 14 kg/m³ Glasswool Insulation
White Vinly Coated Gypsum Board

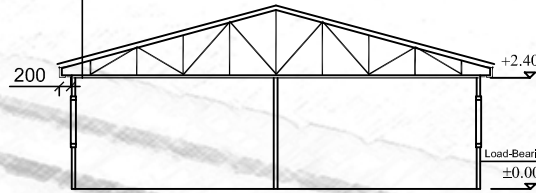

External Surfaces 0.70 mm Thickness
Coil-coated Painted
PVC Film Coated Galvanize Steel.
50 mm 14 kg/m³ Thickness Glasswool
Box Profile And/Or Specially Formed Profiles
Internal Wall Clad 8 mm. Thickness.
Each Slides Are White-White Laminated Chipboard

A-A SECTION

Prefi

PREFABRIK YAPI END. BİLİŞİM ve TİCARET LTD.ŞTİ.
Ankara - İstanbul Karayolu, 30. km
Akıncı Kavşağı, Kazan 06980 Ankara
Tel:+90(312) 815 49 75(Pbx) Fax:+90(312) 815 49 78
www.Prefi.com.tr e-posta: prefipref.com

ÇİZEN:
DRAWN:

KONTROL:
CHK:

ONAYLAMA:
APPROVAL: H. VAKUR YILMAZYİĞİT

FİRMA /COMPANY:

CAMP FOR 100 PERSON

TARİH/DATE:

BASLIK /TITLE: OFFICE BİNASI

GLV-SLAM

REFERANS:

REV.NO:

SAYFA /PAGE:

m²

177.66




1/7

F.MI.06/B

YAYIN TARİHİ : 01/08/2001



REVİZYON TARİHİ : 07/03/2007

1 2 3 4 5 6 7 8 9 10

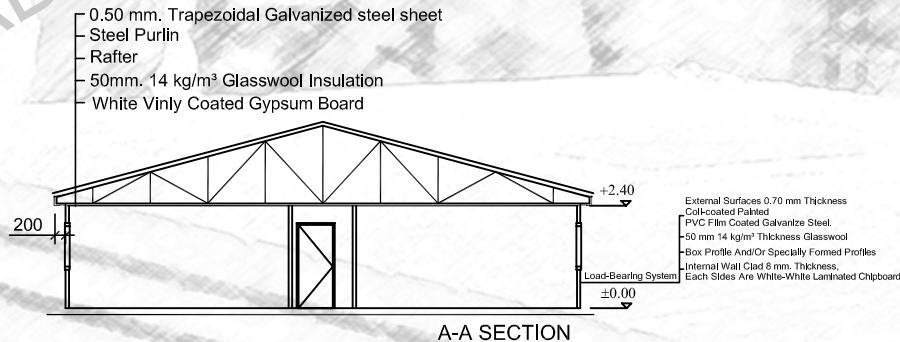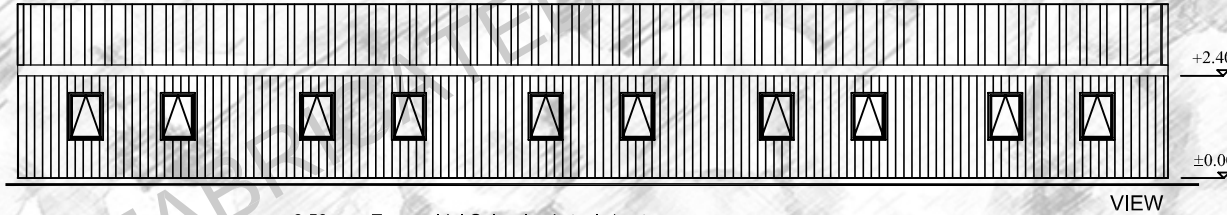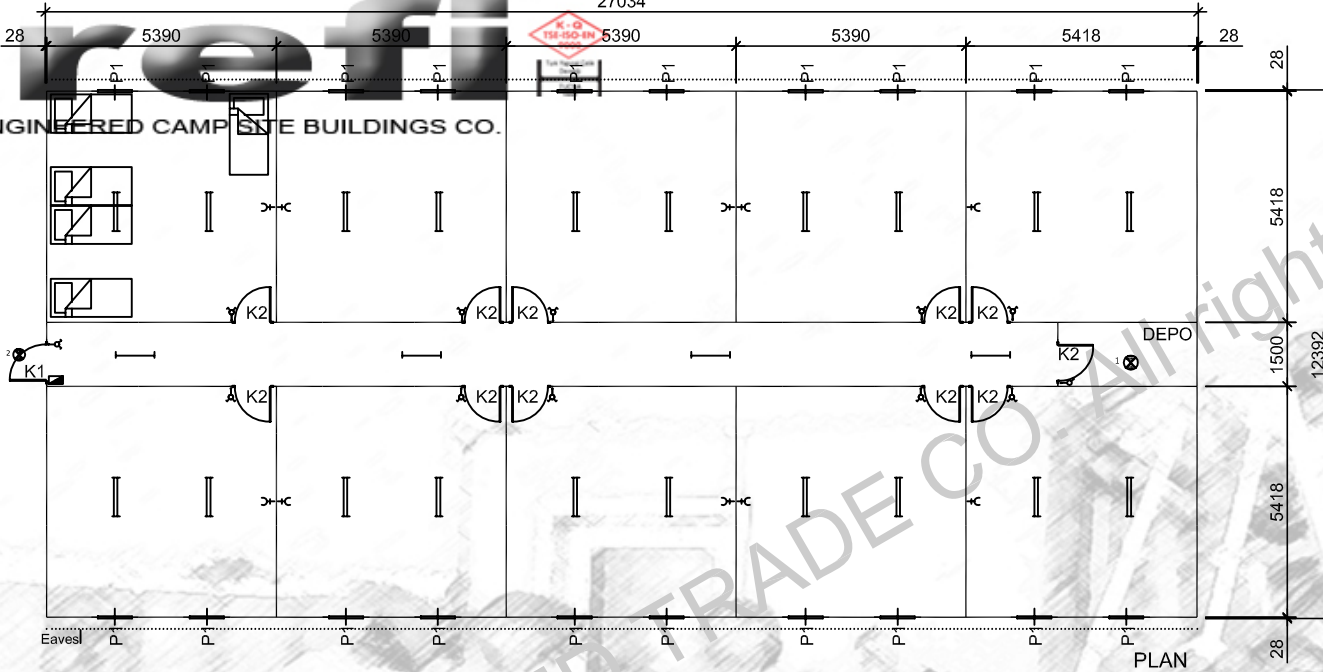


SWITCH
DOUBLE SWITCH
1 X 40 TMS ARMATURE
2 X 40 TMS ARMATURE
LATERAL EARTH SOCKET
TELEPHONE
C TYPE GLOBE
C TYPE GLOBE WITH WIRE GUARD
4 X 18 PARABOLIC ARM
(220V) SURFACE MOUNTING FUSE BOX
K1 850 x 2000
K2 840 x 2000
K3 1760 x 2000
K4 740 x 2000
P1 800 x 1100
P2 600 x 400
ALL MEASURED IN MILLIMETERS

	SWITCH
	DOUBLE SWITCH
	1 X 40 TMS ARMATURE
	2 X 40 TMS ARMATURE
	LATERAL EARTH SOCKET
	TELEPHONE
	1 TYPE GLOBE
	2 TYPE GLOBE WITH WIRE GUARD
	4 X 18 PARABOLIC ARM
	(220V) SURFACE MOUNTING FUSE BOX
	K1 850 x 2000
	K2 840 x 2000
	K3 1760 x 2000
	K4 740 x 2000
	P1 800 x 1100
	P2 600 x 400
ALL MEASURED IN MILLIMETERS	

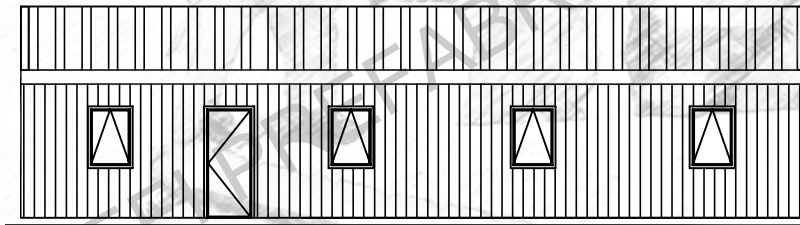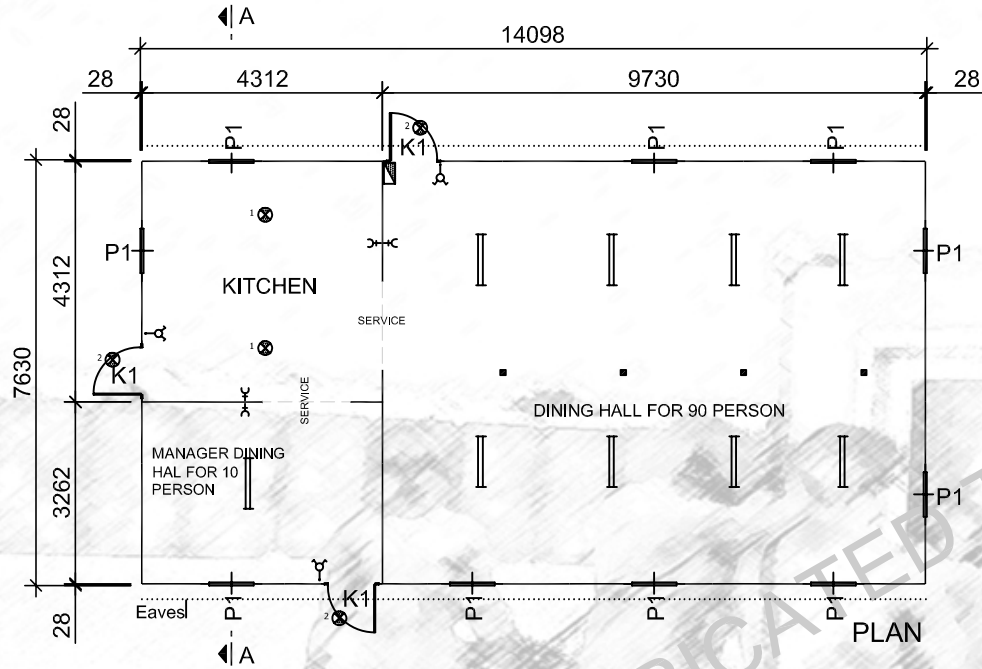

0.50 mm. Trapezoidal Galvanized steel sheet
 Steel Purlin
 Rafter
 50mm. 14 kg/m³ Glasswool Insulation
 White Vinyl Coated Gypsum Board


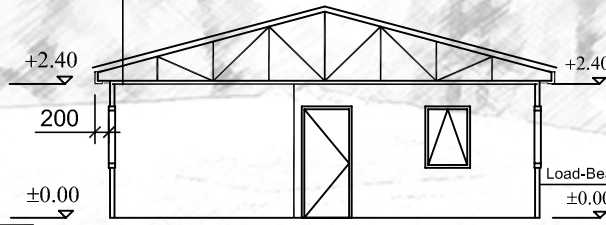


External Surfaces 0.70 mm Thickness
 Coll-coated Painted
 PVC Film Coated Galvanize Steel.
 50 mm 14 kg/m³ Thickness Glasswool
 Box Profile And/Or Specially Formed Profiles
 Internal Wall Clad 8 mm. Thickness.
 Each Sides Are White-White Laminated Chipboard


Prefi

10836

PREFI PRE-ENGINEERED CAMP SITE BUILDINGS CO.

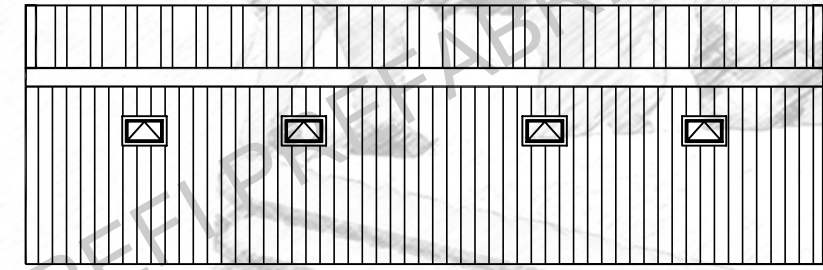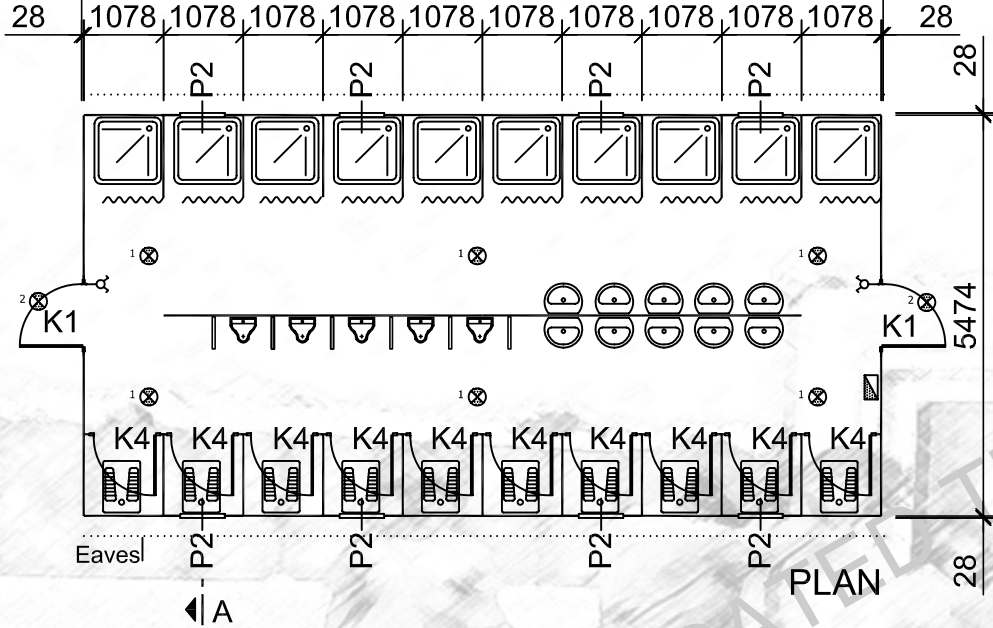

- 0.50 mm. Trapezoidal Galvanized steel sheet
- Steel Purlin
- Rafter
- 50mm. 14 kg/m³ Glasswool Insulation
- White Vinly Coated Gypsum Board

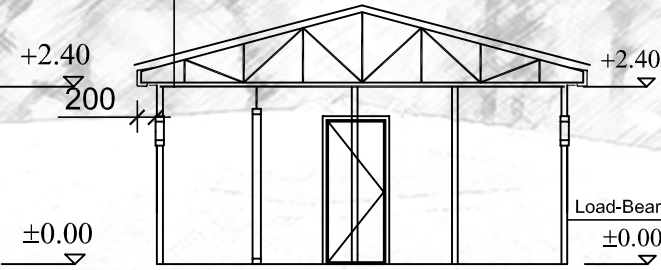

- External Surfaces 0.70 mm Thickness
- Coil-coated Painted
- PVC Film Coated Galvanize Steel.
- 50 mm 14 kg/m³ Thickness Glasswool
- Box Profile And/Or Specially Formed Profiles
- Internal Wall Clad 8 mm. Thickness,
- Each Sides Are White-White Laminated Chipboard

	SWITCH
	DOUBLE SWITCH
	1 X 40 TMS ARMATURE
	2 X 40 TMS ARMATURE
	LATERAL EARTH SOCKET
	TELEPHONE
	C TYPE GLOBE
	C TYPE GLOBE WITH WIRE GUARD
	4 x 18 PARABOLIC ARM.
	(220V)SURFACE MOUNTING FUSE BOX
	K1 850 x 2000
	K2 840 x 2000
	K3 1760 x 2000
	K4 740 x 2000
	P1 800 x 1100
	P2 600 x 400
ALL MEASURED IN MILLIMETERS	

Prefi

PREFABRIK YAPI END. BİLİŞİM ve TİCARET LTD.ŞTİ.
Ankara - İstanbul Karayolu, 30. km
Akıncı Kavşağı, Kazan 06980 Ankara
Tel:+90(312) 815 49 75(Pbx) Fax:+90(312) 815 49 78
www.Prefi.com.tr e-posta: prefipref.com

ÇİZEN:
DRAWN:
KONTROL:
CHK:
ONAYLAMA:
APPROVAL: H. VAKUR YILMAZYİĞİT




FİRMA /COMPANY:
CAMP FOR 100 PERSON

TARİH/DATE:

BASLIK /TITLE:
TOILET&SHOWER BUILDING

GLV-BET

REFERANS: REV.NO: SAYFA /PAGE: 4/7

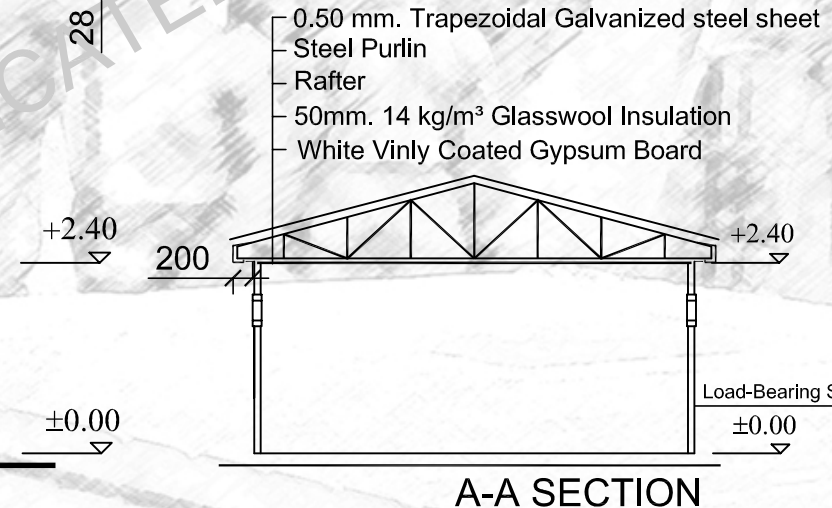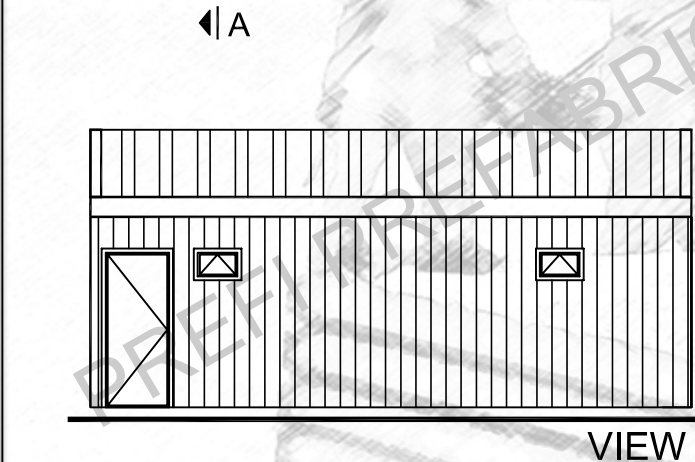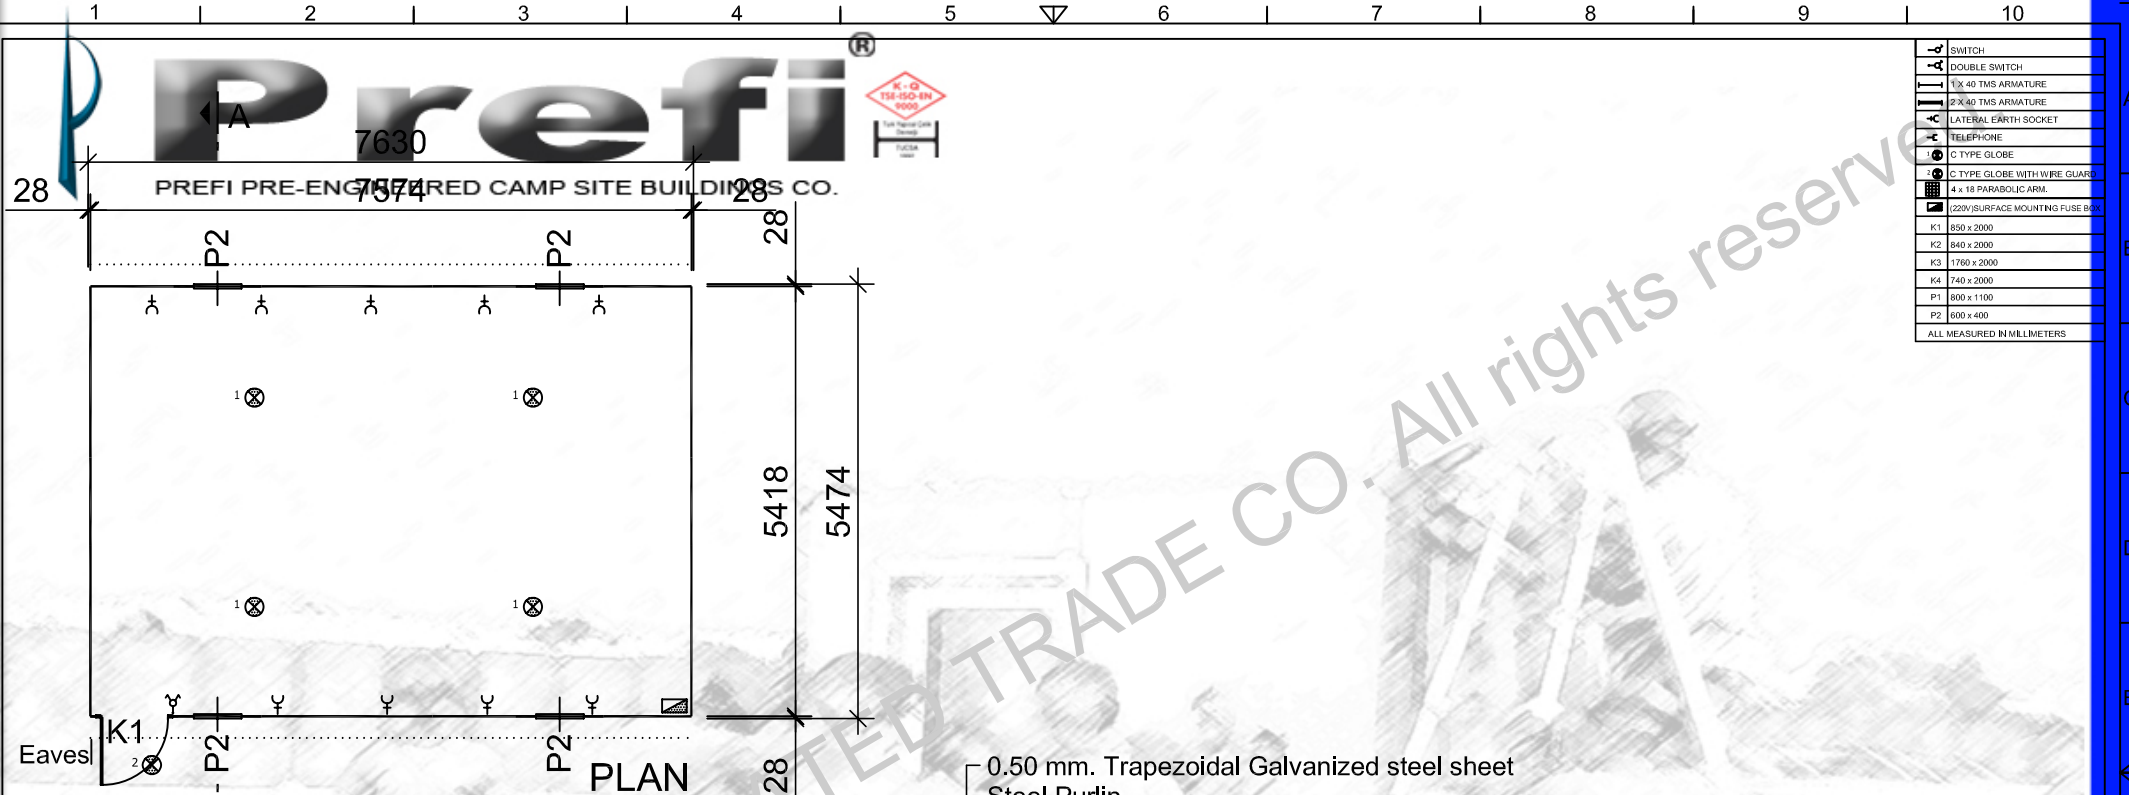

External Surfaces 0.70 mm Thickness
Coil-coated Painted
PVC Film Coated Galvanze Steel.
50 mm 14 kg/m³ Thickness Glasswool
Box Profile And/Or Specially Formed Profiles
Internal Wall Clad 8 mm. Thckness,
Each Sides Are White-White Laminated Chipboard




Prefi
PREFABRİK YAPI END. BİLİŞİM ve TİCARET LTD.ŞTİ.
Ankara - İstanbul Karayolu, 30. km
Akıncı Kavşağı, Kazan 06980 Ankara
Tel:+90(312) 815 49 75(Pbx) Fax:+90(312) 815 49 78
www.Prefi.com.tr e-posta: prefipref.com

ÇİZEN:
DRAWN:
KONTROL:
CHK:
ONAYLAMA:
APPROVAL: H. VAKUR YILMAZYİĞİT

FİRMA /COMPANY:
CAMP FOR 100 PERSON
TARİH/DATE:

BASLIK /TITLE: LAUNDRY BUILDING
GLV-SLAM
REFERANS:
REV.NO:
SAYFA /PAGE: 5/7

2
m²
41.76

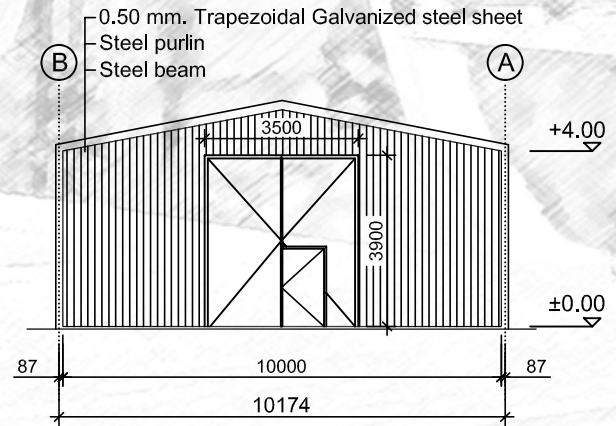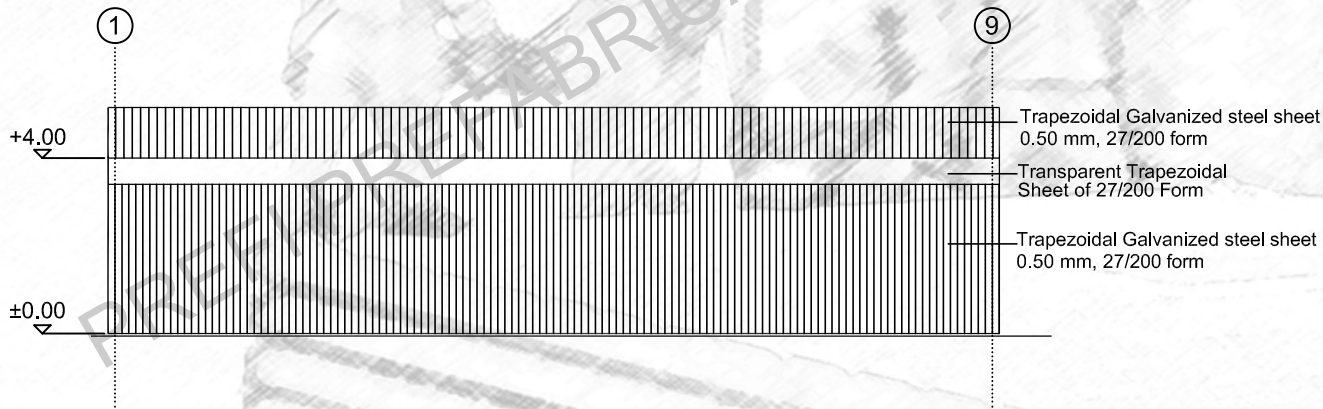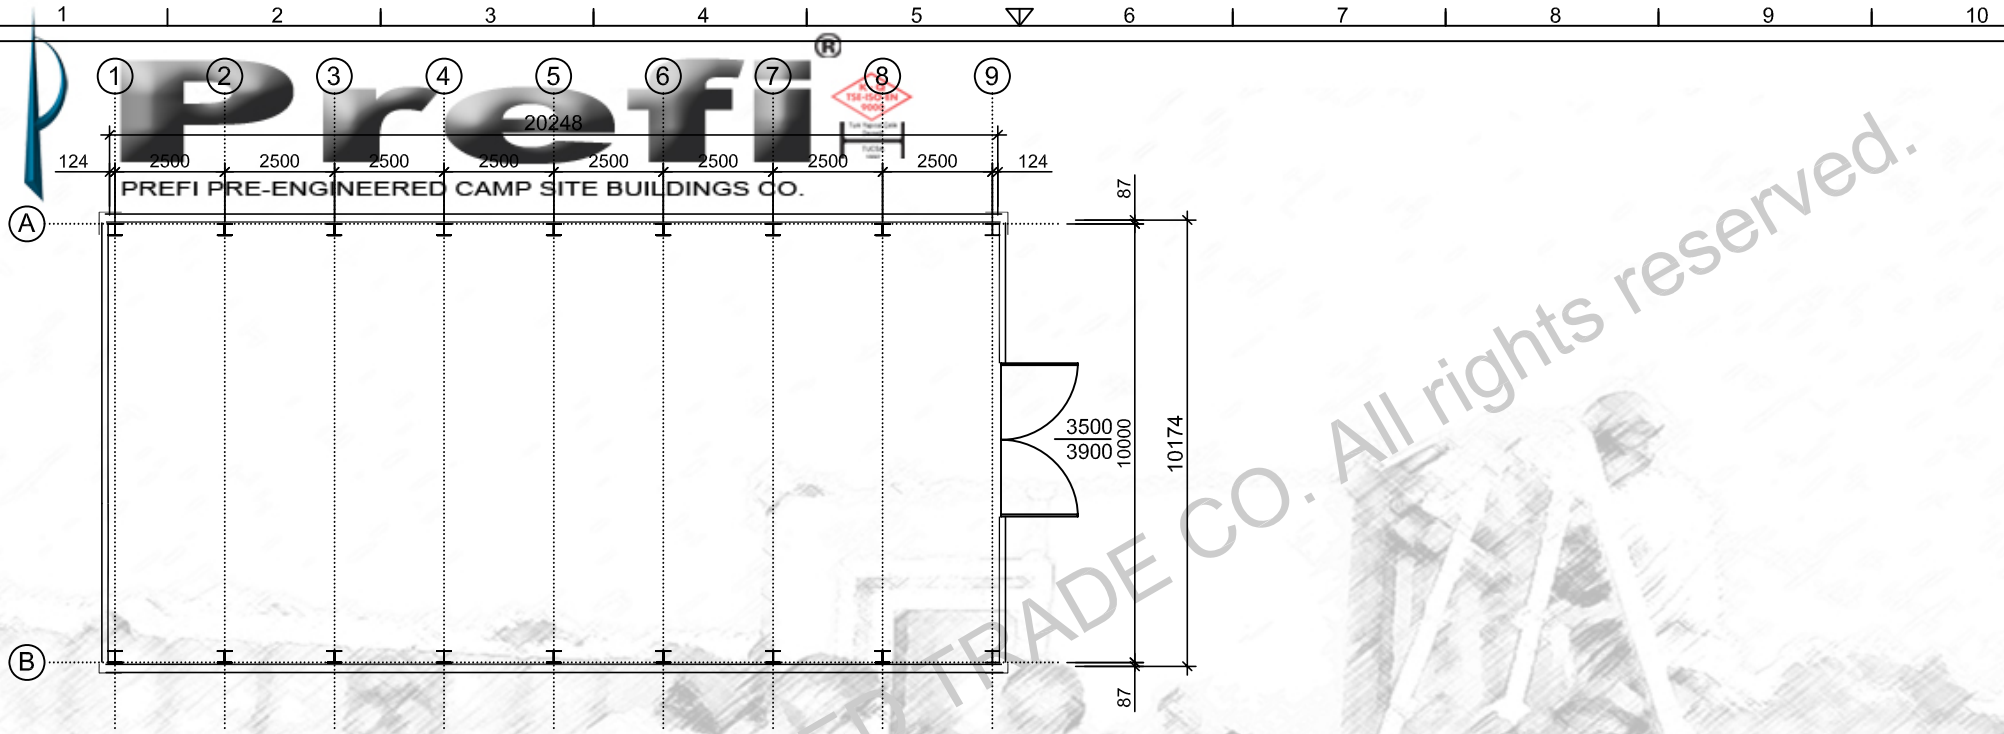

Prefi

PREFABRIK YAPI END. BİLİŞİM ve TİCARET LTD.ŞTİ.
Ankara - İstanbul Karayolu, 30. km
Akıncı Kavşağı, Kazan 06980 Ankara
Tel: +90(312) 815 49 75(Pbx) Fax: +90(312) 815 49 78
www.Prefi.com.tr e-posta: prefipref.com

ÇİZEN:
DRAWN:
KONTROL:
CHK:
ONAYLAMA:
APPROVAL: H. VAKUR YILMAZYİĞİT

FİRMA /COMPANY:
CAMP FOR 100 PERSON

TARİH/DATE:

BAŞLIK /TITLE:
WAREHOUSE

REFERANS:

REV.NO:

SAYFA /PAGE:

2
m²
206.00




6/7



Prefi
PREFI PRE-ENGINEERED CAMP SITE BUILDINGS CO



40248

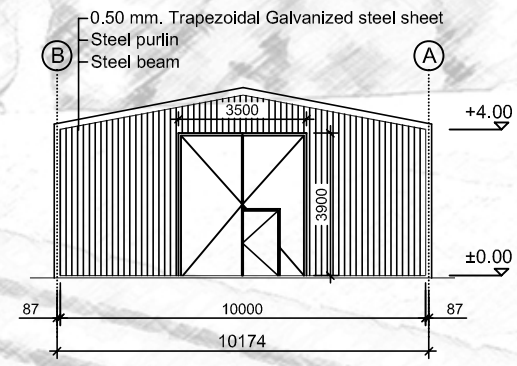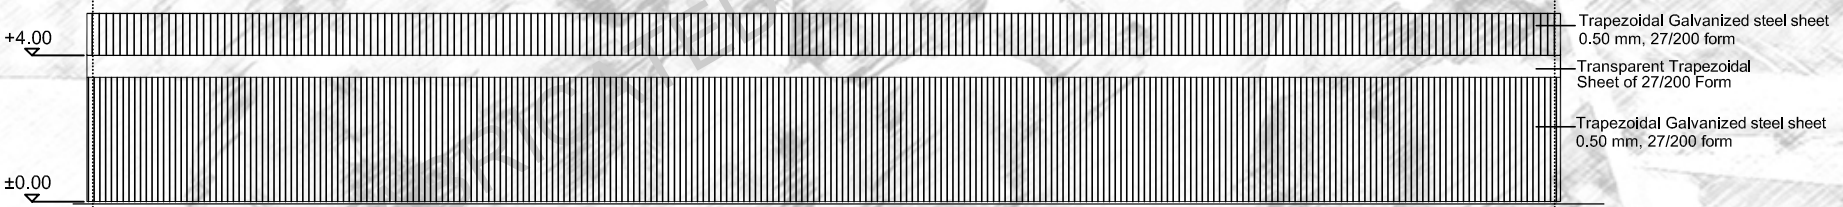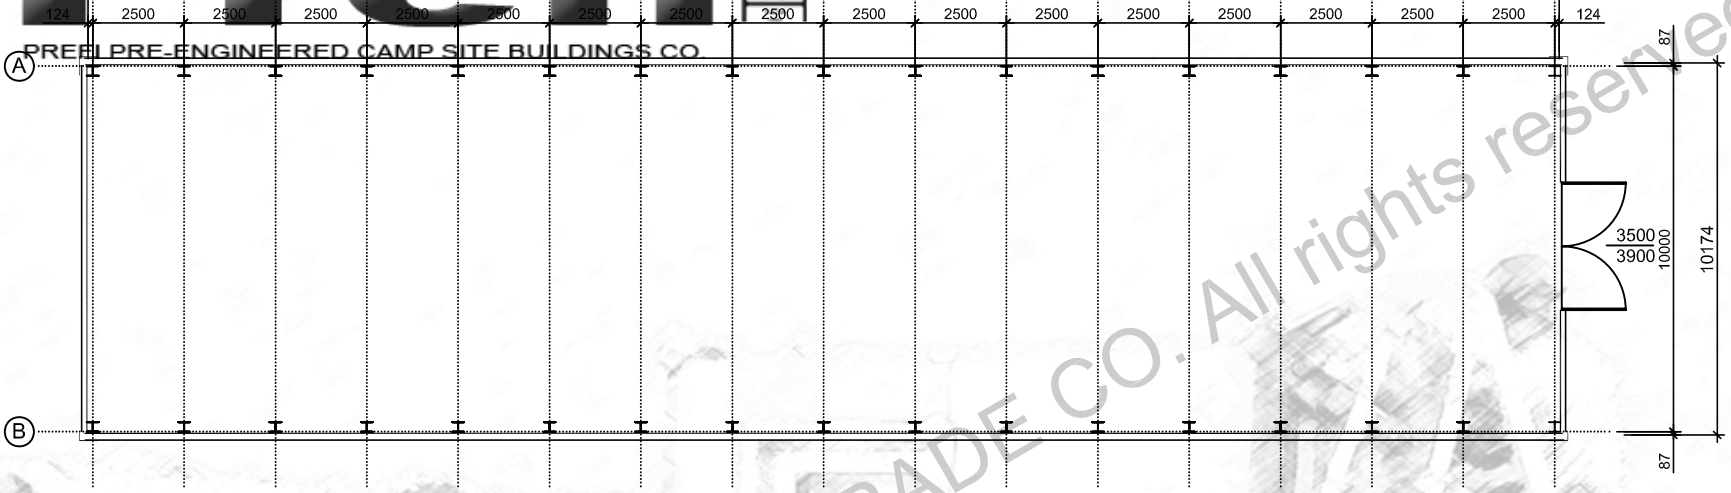

Prefi

PREFABRIK YAPI END. BİLİŞİM ve TİCARET LTD.ŞTİ.
Ankara - İstanbul Karayolu, 30. km
Akıncı Kavşağı, Kazan 06980 Ankara
Tel: +90(312) 815 49 75(Pbx) Fax: +90(312) 815 49 78
www.Prefi.com.tr e-posta: prefipref.com

ÇİZEN: DRAWN:
KONTROL: CHK:
ONAYLAMA: APPROVAL: **H. VAKUR YILMAZYİĞİT**

FİRMA /COMPANY:
CAMP FOR 100 PERSON
TARİH/DATE:


BAŞLIK /TITLE:
WAREHOUSE
REFERANS: REV.NO: SAYFA /PAGE:

2
m²
409.48
7/7



Prefi
PREFI PRE-ENGINEERED CAMP SITE BUILDINGS CO.

0.50 mm. Trapezoidal Galvanized steel sheet
Steel Purlin
Rafter
50 mm 14 kg/m³ Thickness Glasswool
White Vinyl Coated Gypsum Board

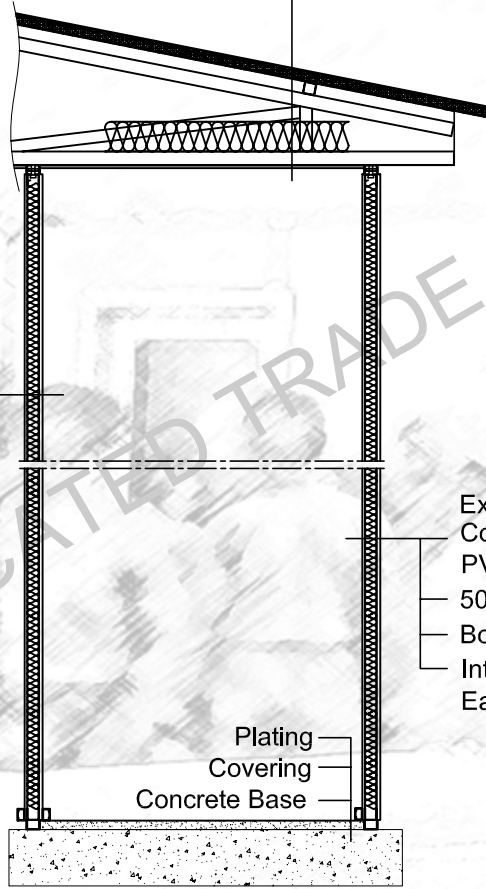

Internal Wall Clad 8 mm. Thickness Each Sides
Are White-White Laminated Chipboard
50 mm. 14 kg/m³ Thickness Glasswool
Box Profile And/Or Specially Formed Profiles
Internal Wall Clad 8 mm. Thickness Each Sides
Are White-White Laminated Chipboard

External Surfaces 0.70 mm Thickness
Coil-coated Painted
PVC Film Coated Galvanize Steel.
50 mm 14 kg/m³ Thickness Glasswool
Box Profile And/Or Specially Formed Profiles
Internal Wall Clad 8 mm. Thickness
Each Sides Are White-White Laminated Chipboard

Plating
Covering
Concrete Base

Prefi

PREFABRIK YAPI END. BİLİŞİM ve TİCARET LTD.ŞTİ.
Ankara - İstanbul Karayolu, 30. km
Akıncı Kavşağı, Kazan 06980 Ankara
Tel: +90(312) 815 49 75(Pbx) Fax: +90(312) 815 49 78
www.Prefi.com.tr e-posta: prefipref.com

ÇİZEN:
DRAWN:

KONTROL:
CHK:

ONAYLAMA:
APPROVAL:

FİRMA /COMPANY:

TARİH/DATE:

BAŞLIK /TITLE:

PANEL DETAIL


GLV SLAM

m²

REFERANS:

REV.NO:

SAYFA /PAGE:

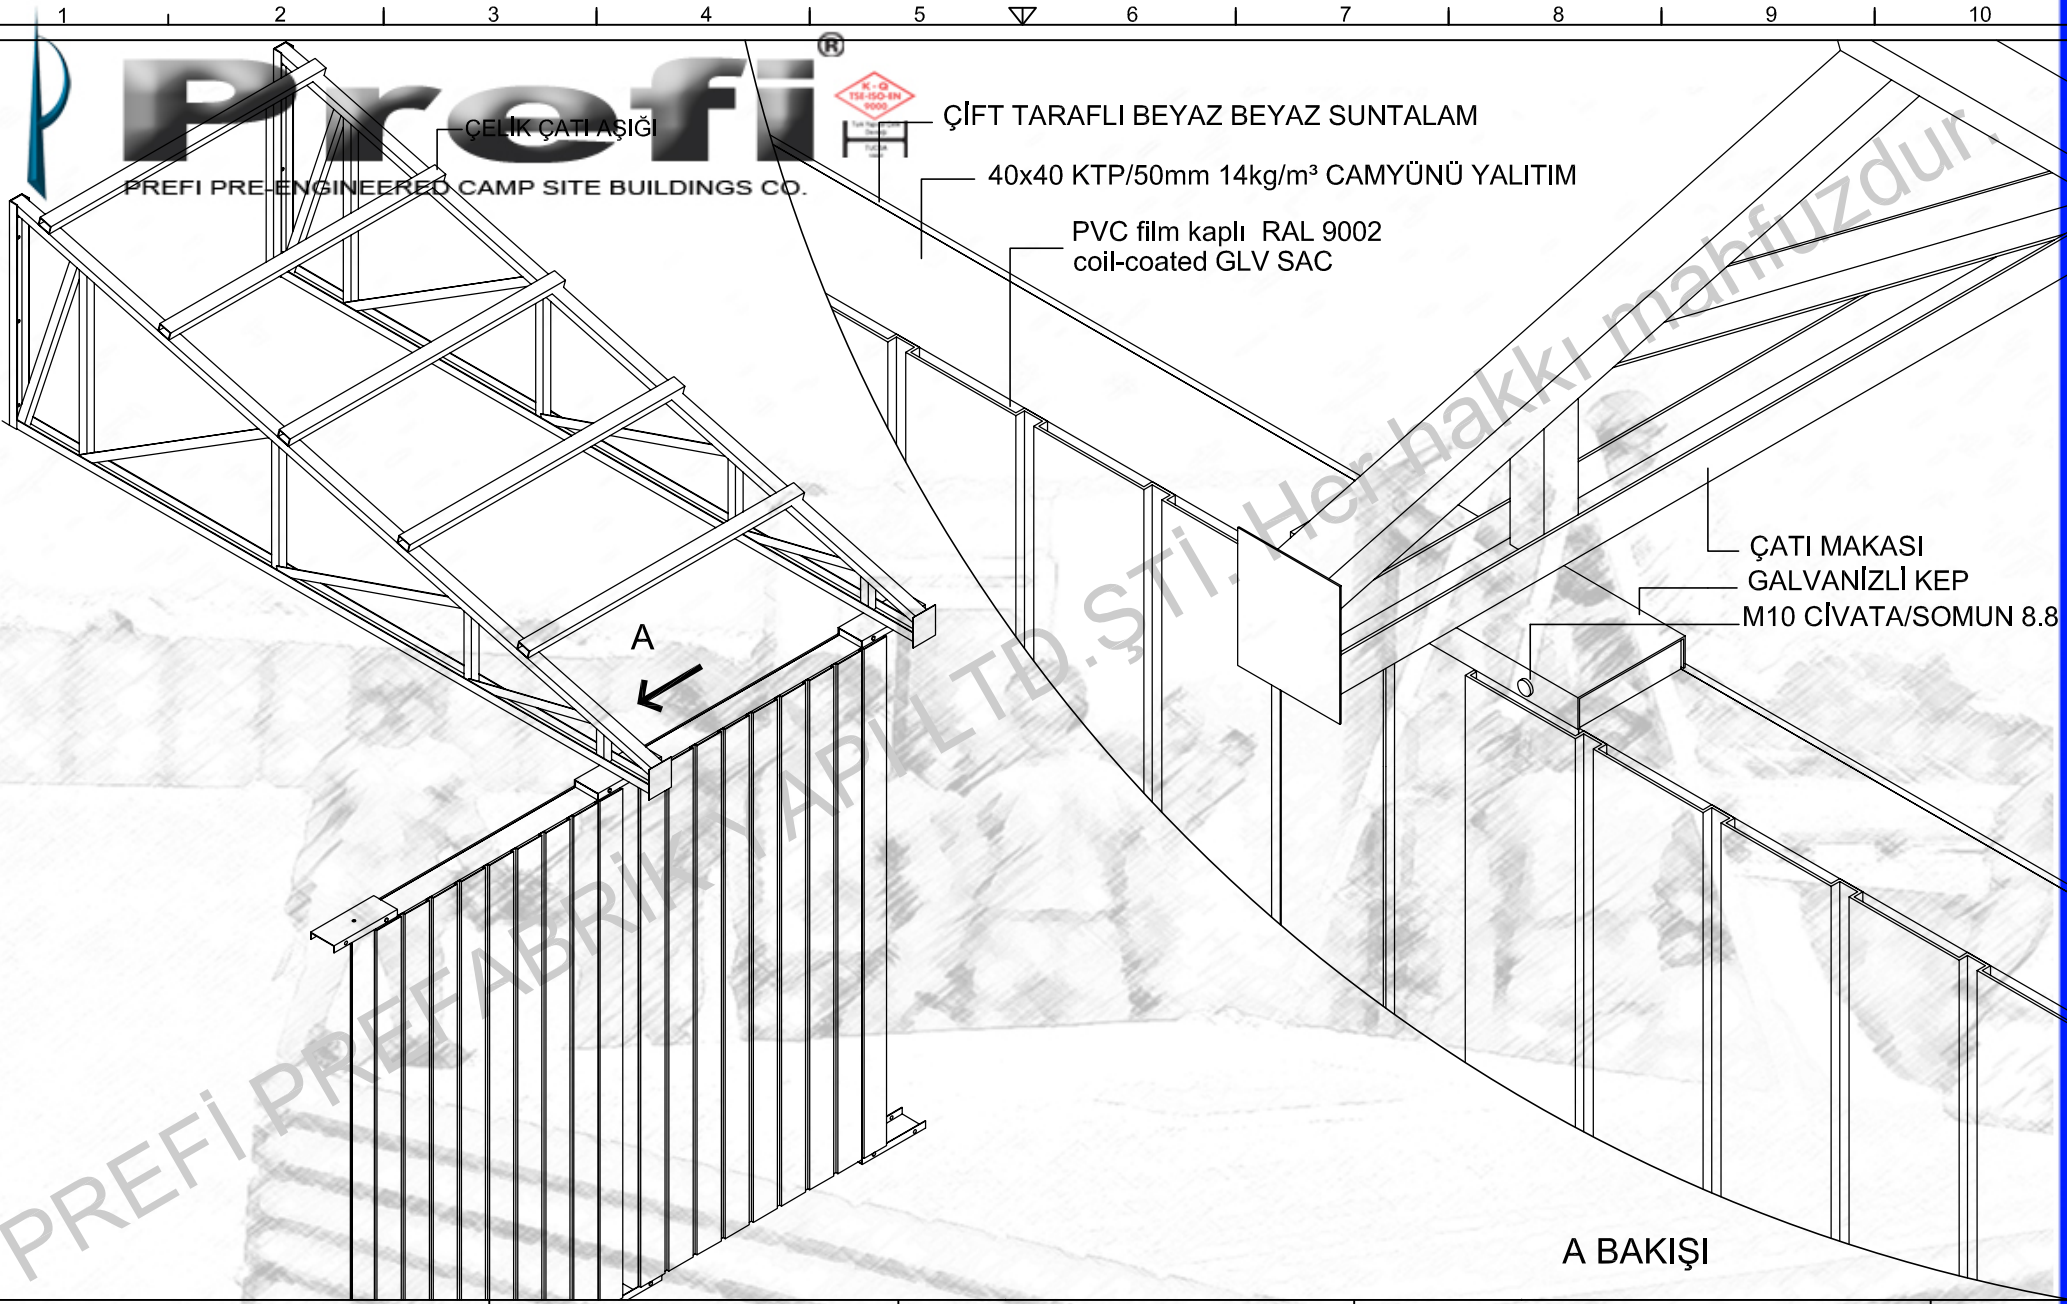

Profı
 PREFI PRE-ENGINEERED CAMP SITE BUILDINGS CO.

ÇELİK ÇATI AŞIĞI



ÇİFT TARAFLI BEYAZ BEYAZ SUNTALAM

40x40 KTP/50mm 14kg/m³ CAMYÜNÜ YALITIM

PVC film kaplı RAL 9002
 coil-coated GLV SAC

ÇATI MAKASI
 GALVANİZLİ KEP
 M10 CİVATA/SOMUN 8.8

A
 ←

A BAKIŞI

Pre fi

PREFİ PREFABRİK YAPI END. BİLİŞİM ve TİCARET LTD.ŞTİ.
 Ankara - İstanbul Karayolu, 30. km
 Kazan 06980 Ankara/TURKEY
 Tel:90(312) 815 49 75(Pbx) Fax:90(312) 815 49 78
 www.Prefi.com.tr e-posta: prefi@prefi.com.tr

DRAWN:
 CHK:
 ONAYLAMA:
 APPROVAL: H. VAKUR YILMAZYİĞİT

FİRMA /COMPANY:
 TARİH/DATE:

BAŞLIK /TITLE: KARKASLI PANEL BAĞLANTI DETAYI		2 m
GLV-SLAM		
REFERANS:	REV.NO:	SAYFA /PAGE: